


REAR ELEVATION

SCALE 1/4" = 1'-0"

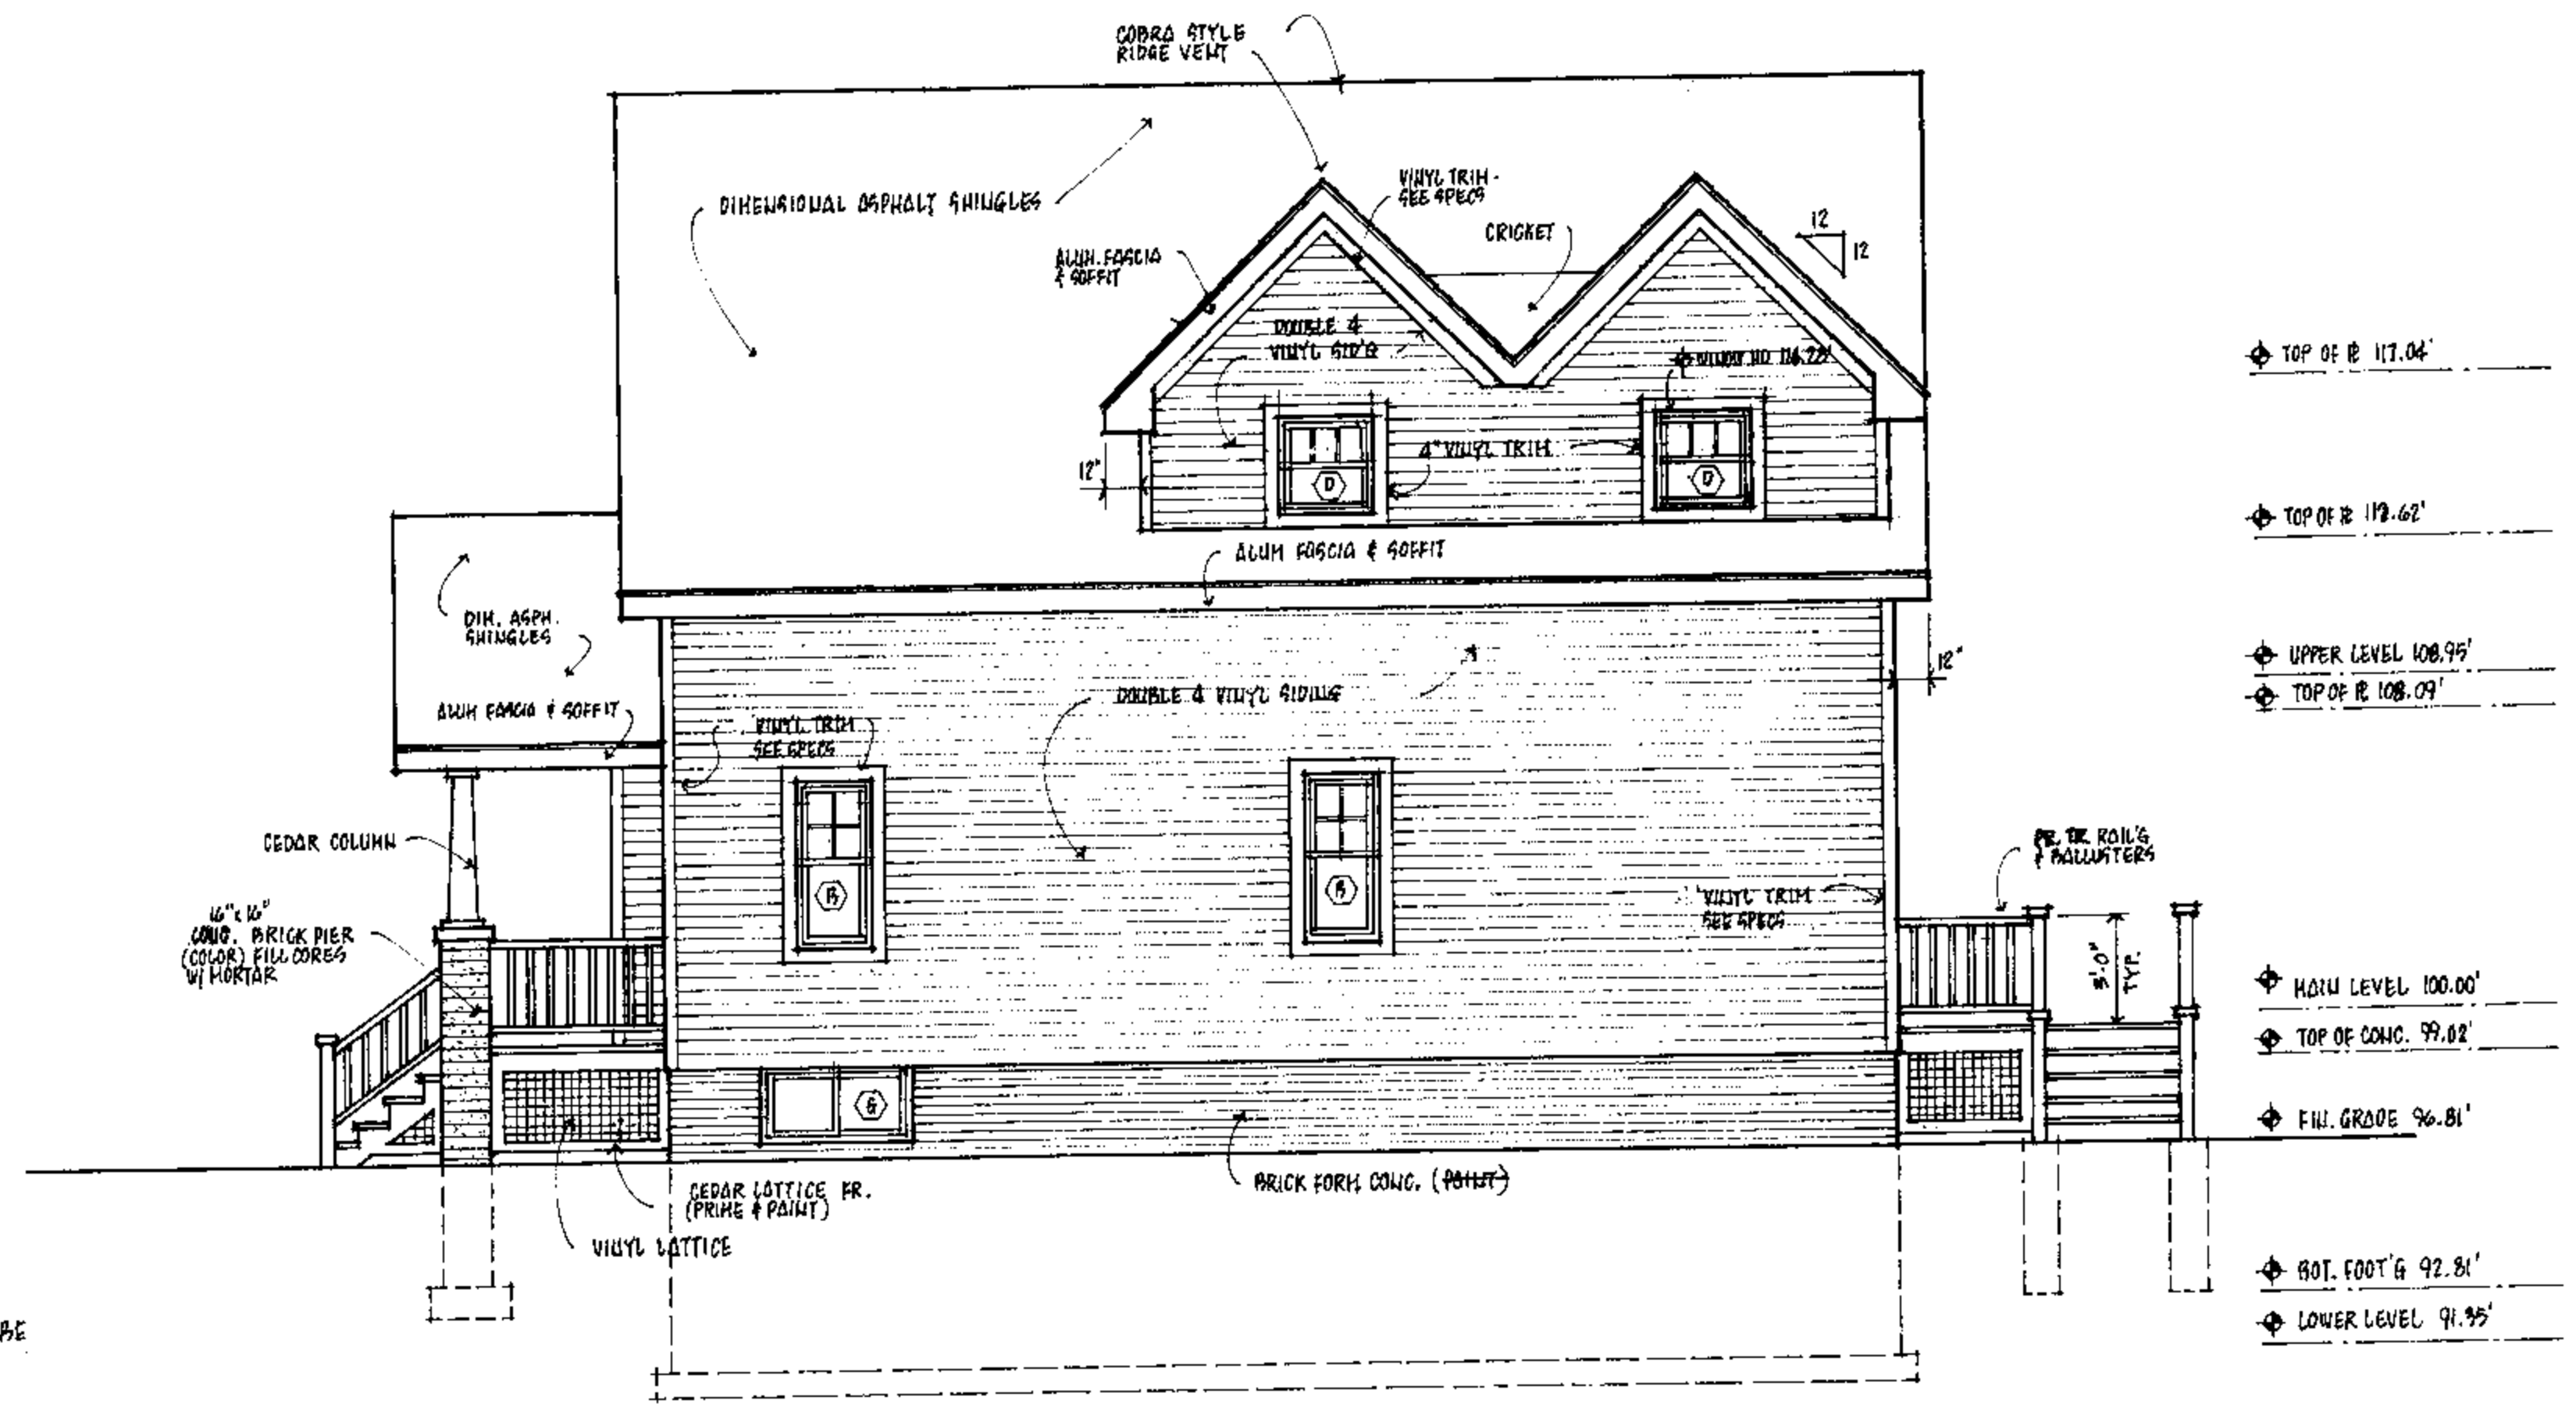


RIGHT SIDE ELEVATION

SCALE 1/4" = 1'-0"

NOTE:  
ALL LATTICE FRAMES SHALL BE  
1" x 4" RED CEDAR (PRIMED &  
PAINTED)

- TOP OF R 117.04'
- TOP OF R 112.62'
- UPPER LEVEL 108.95'
- TOP OF R 108.09'
- MAIN LEVEL 100.00'
- TOP OF CONC. 99.02'
- FIN. GRADE 96.81'
- ROT. FOOTG 92.81'
- LOWER LEVEL 91.95'

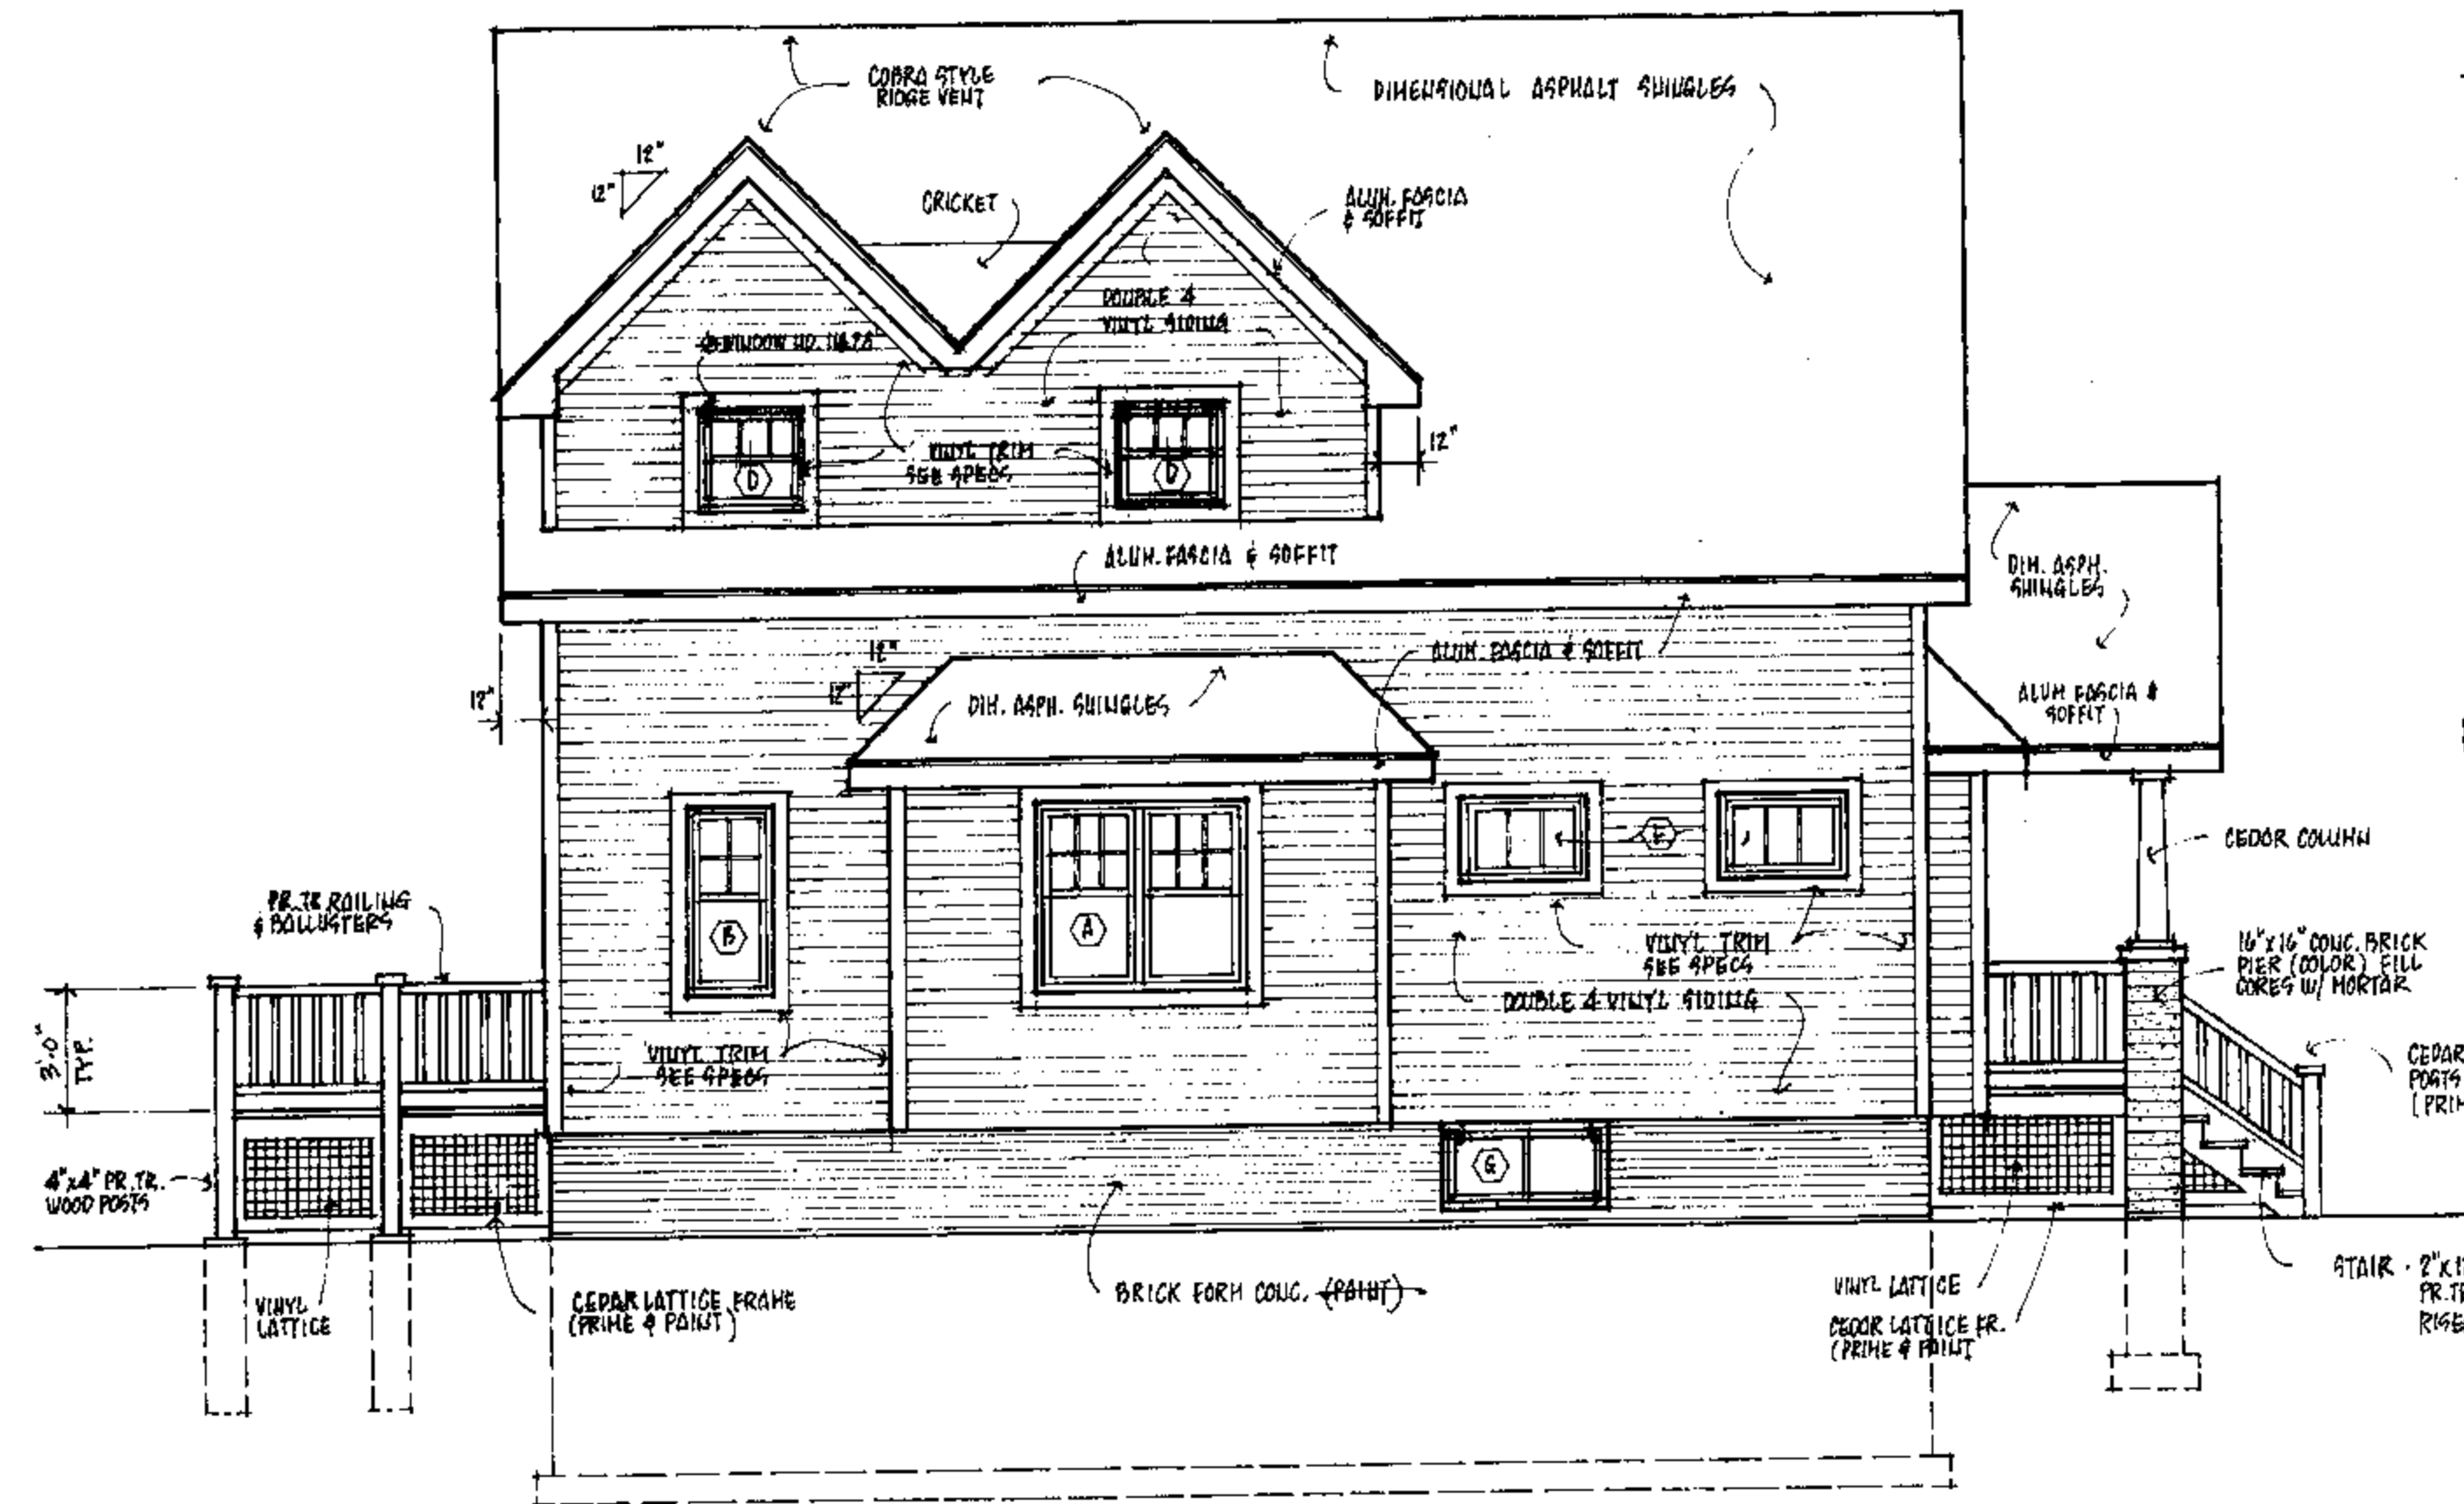


LEFT SIDE ELEVATION

SCALE 1/4" = 1'-0"

INDEX TO SHEETS

1. ELEVATIONS
  2. FOUNDATION & LOWER LEVEL PLANS  
FOUNDATION DETAILS
  3. MAIN & UPPER LEVEL FLOOR PLANS  
CABINET ELEVATIONS
  4. CROSS SECTION @ 'A-A' - GENERAL NOTES
  5. CROSS SECTION @ 'B-B' - DETAILS
  6. FLOOR & ROOF FRAMING PLANS
  7. DOOR, WINDOW & ROOF FINISH SCHEDULES
  8. GARAGE PLANS
- EI. ELECTRICAL PLANS

LIVING AREA = 1526 SQ. FT.

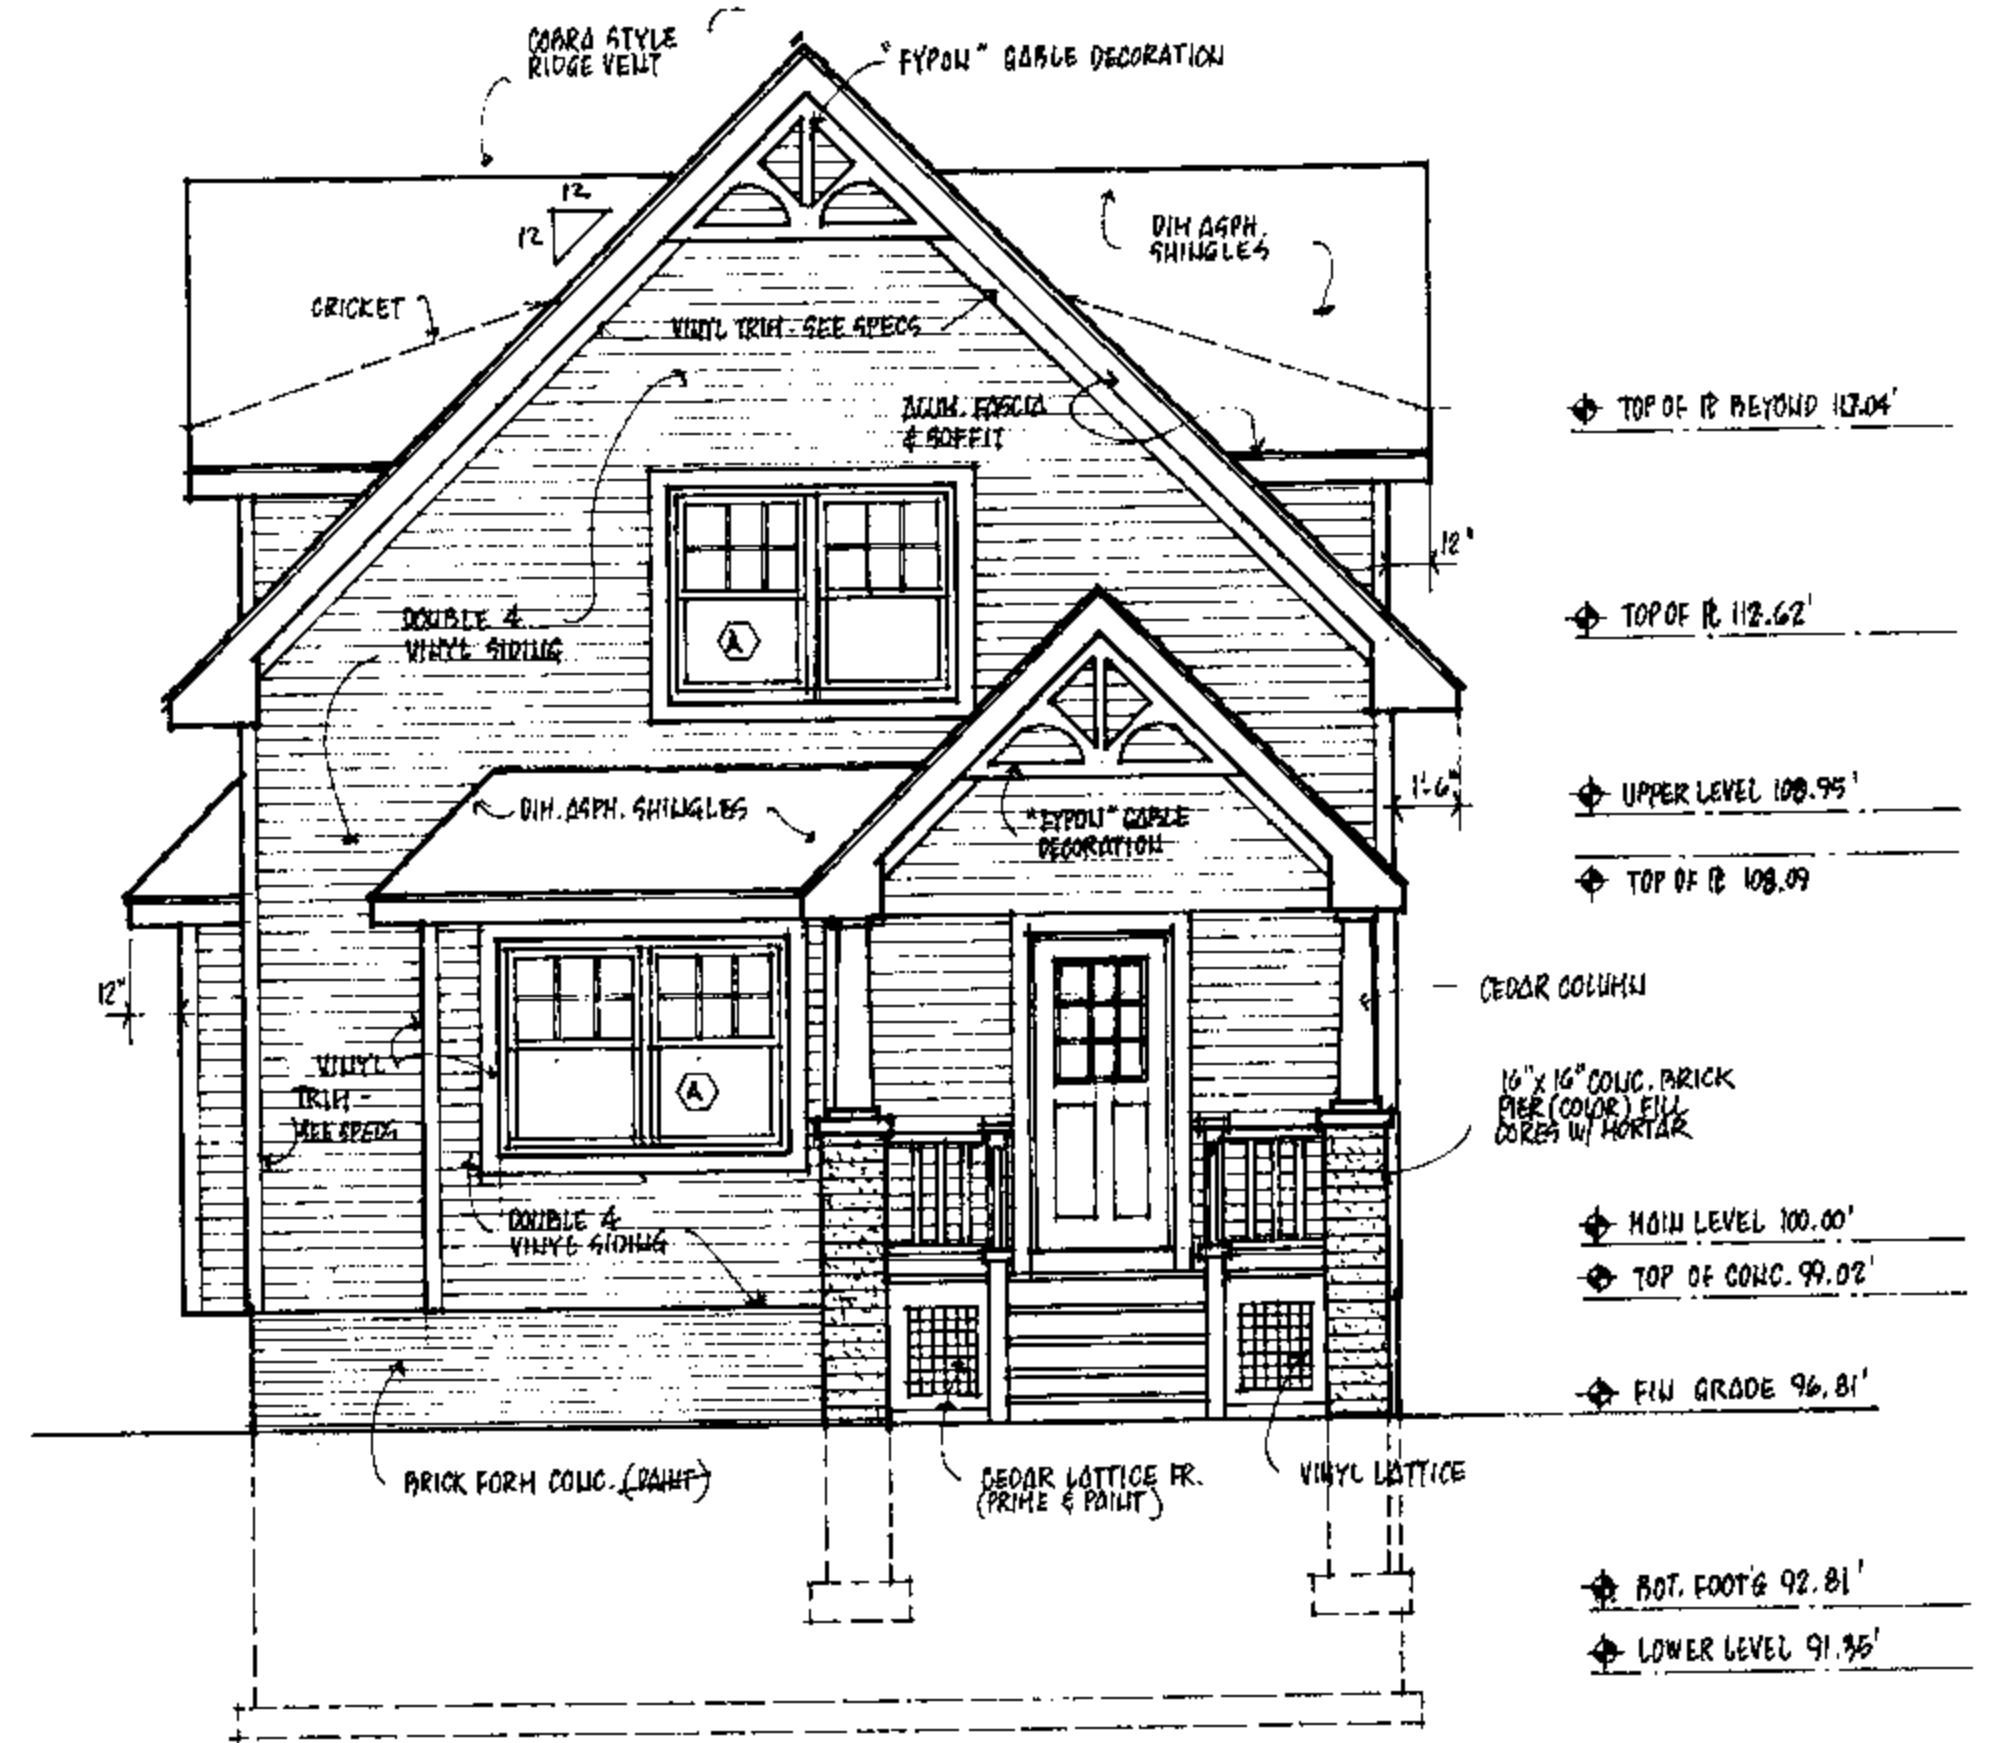

FRONT ELEVATION

SCALE 1/4" = 1'-0"

- TOP OF R BEYOND 123.04'
- TOP OF R 112.62'
- UPPER LEVEL 108.95'
- TOP OF R 108.09'
- MAIN LEVEL 100.00'
- TOP OF CONC. 99.02'
- FIN. GRADE 96.81'
- ROT. FOOTG 92.81'
- LOWER LEVEL 91.95'




City of Kanabha, Target Infill Project  
"Piedmont Model", Revised  
Kanabha, Wisconsin

The Thomas Associates, International  
Planning  
Architects  
Engineers  
6704 24th Avenue  
Kanabha, WI 53143  
Tel: (414) 462-4041 Fax: (414) 462-0802

Scale: 1/4" = 1'-0"  
Date: 04/18/85  
Sheet: 1 of 6








Project No.	0431
Date	7.8
Drawn by	T.H.C.
Checked by	T.H.C.
Date	01/22/15

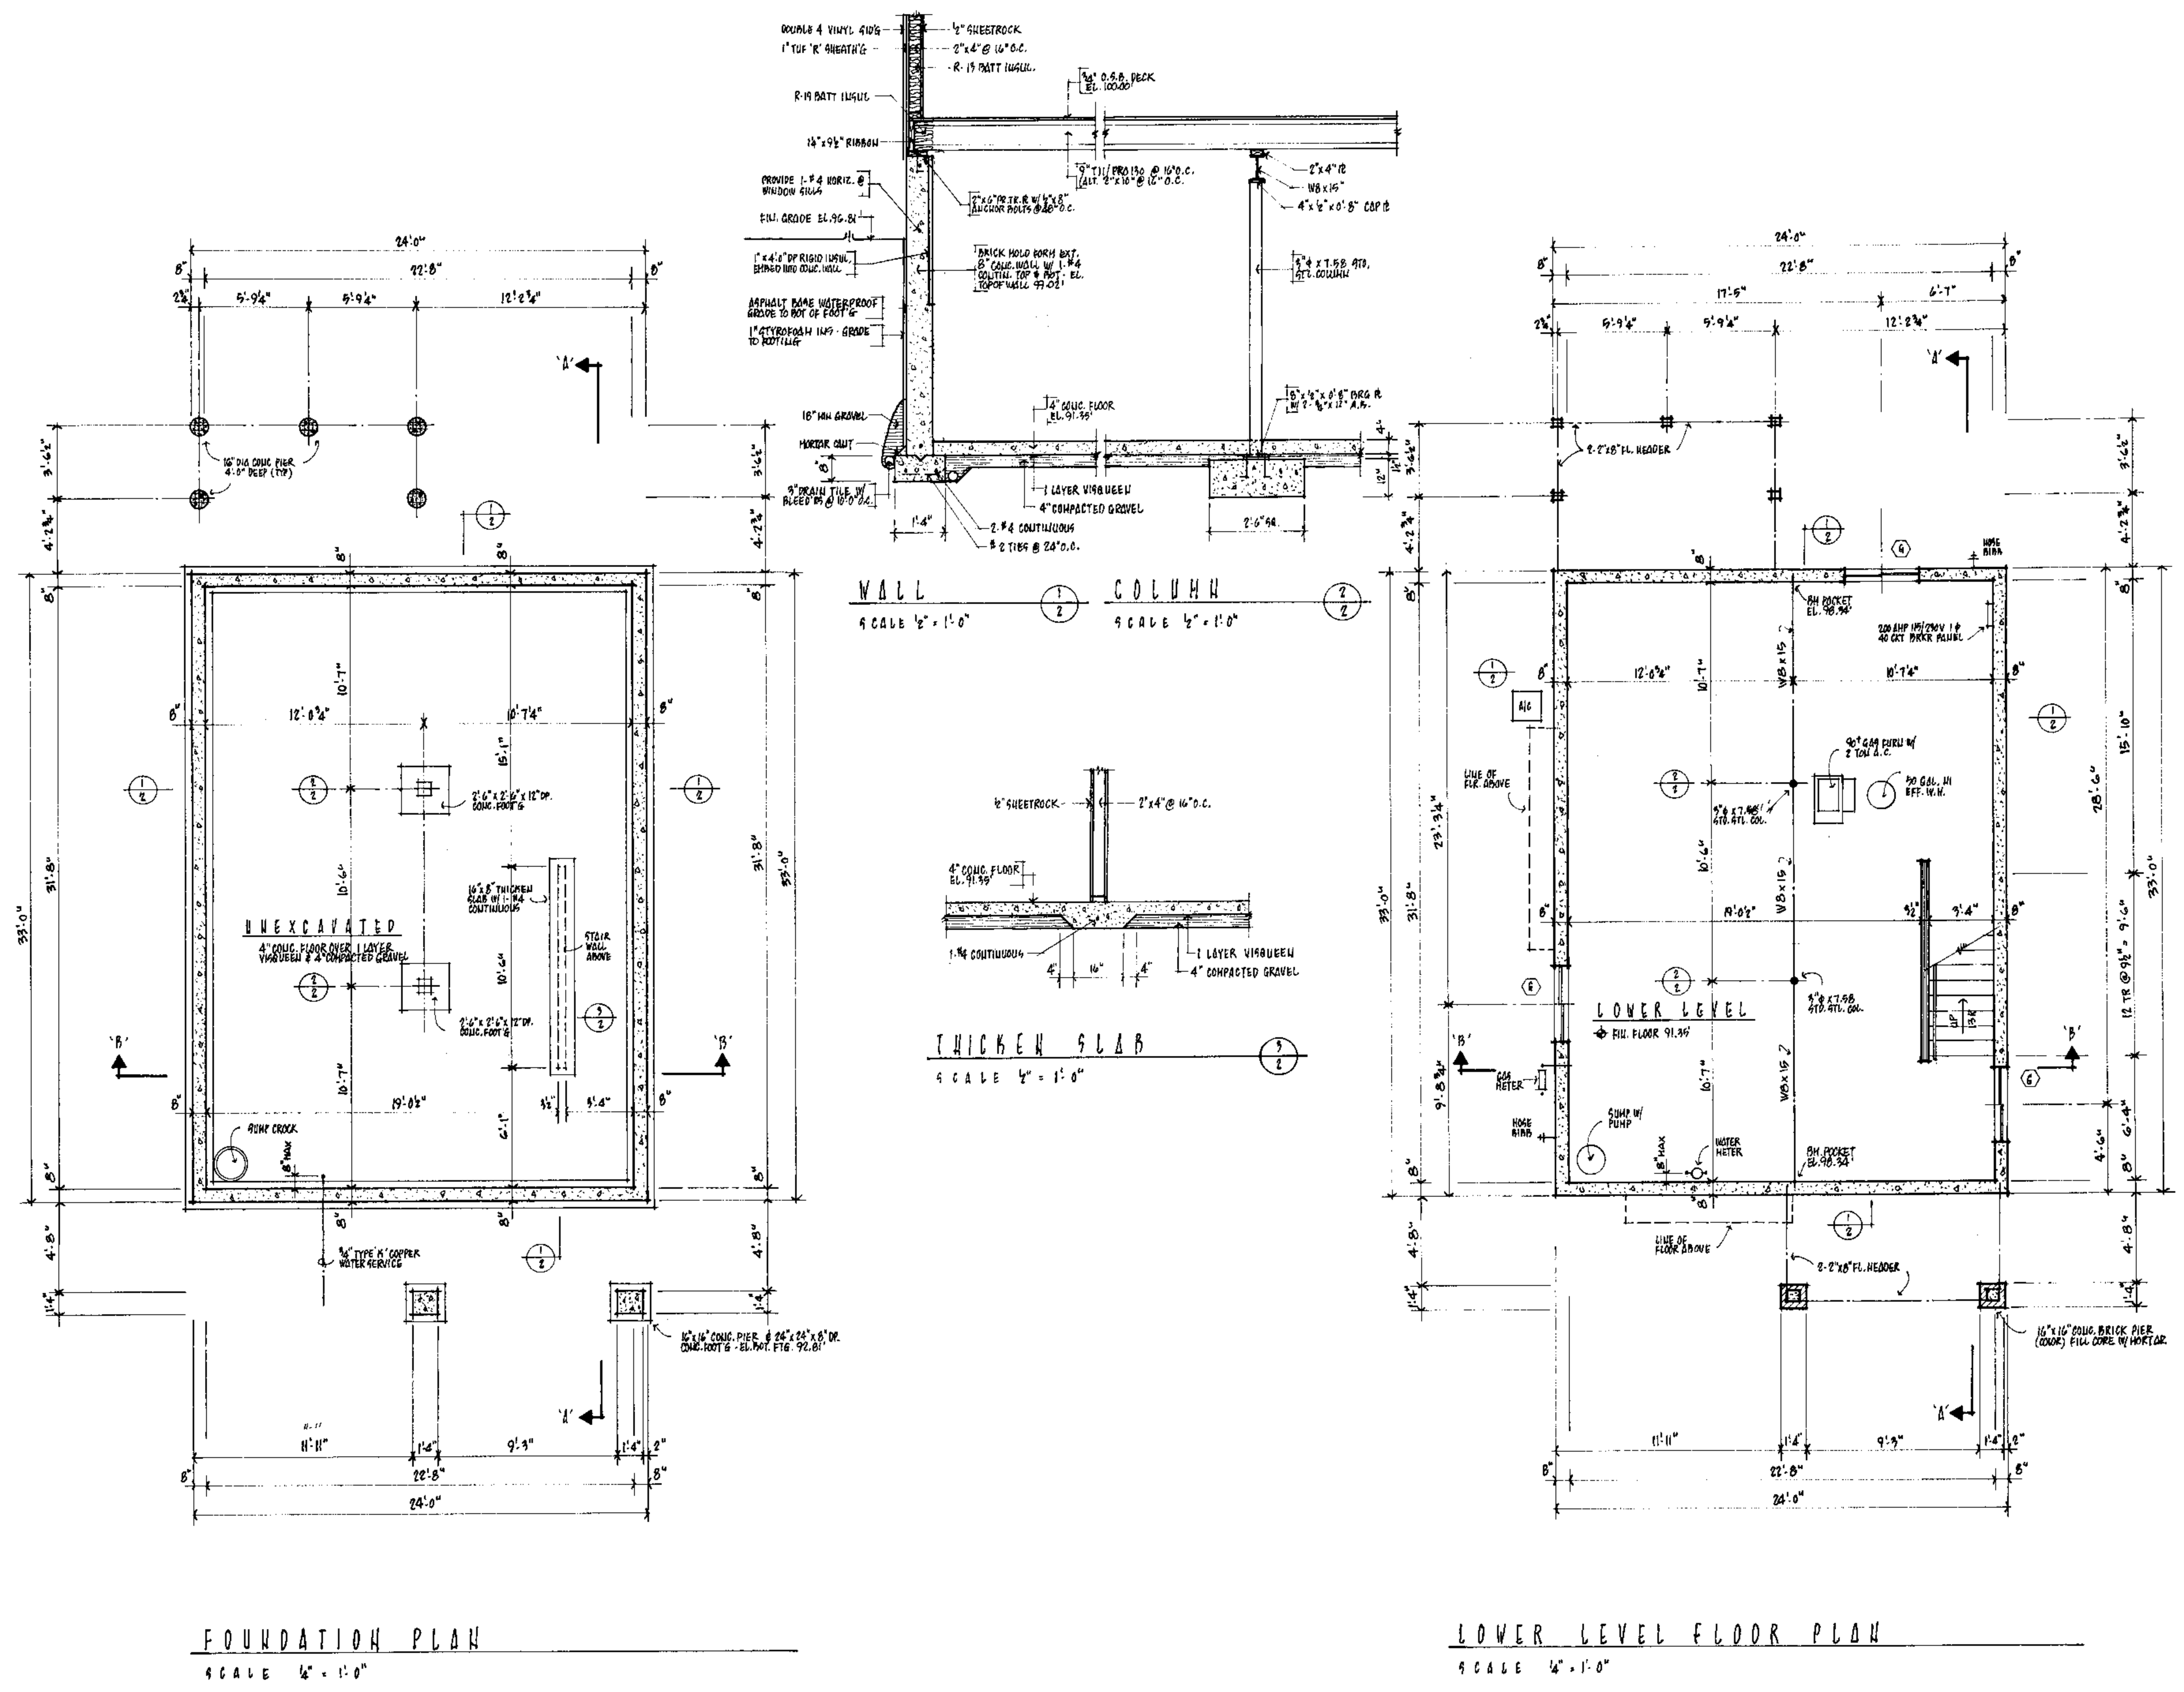

**FOUNDATION PLAN**  
 SCALE 1/4" = 1'-0"


**LOWER LEVEL FLOOR PLAN**  
 SCALE 1/4" = 1'-0"

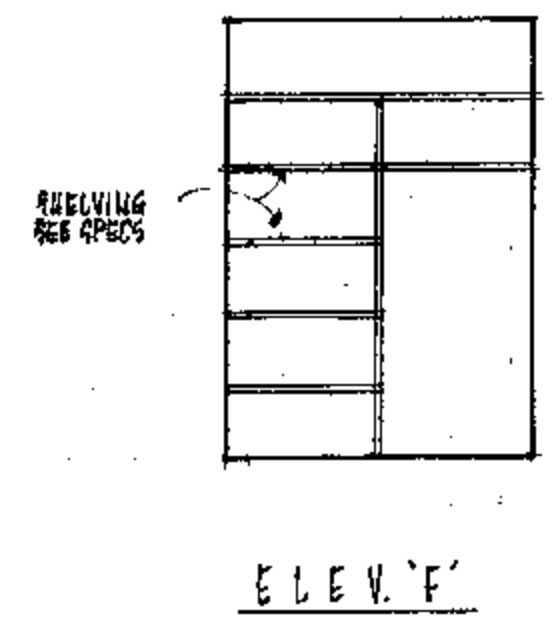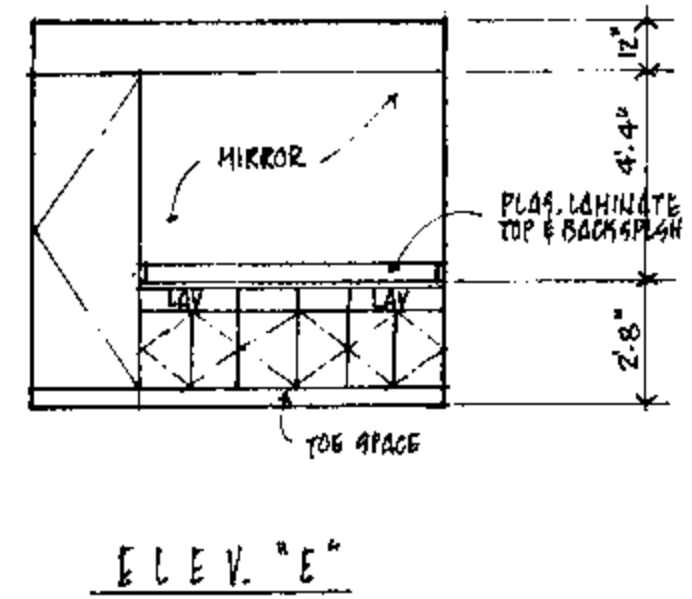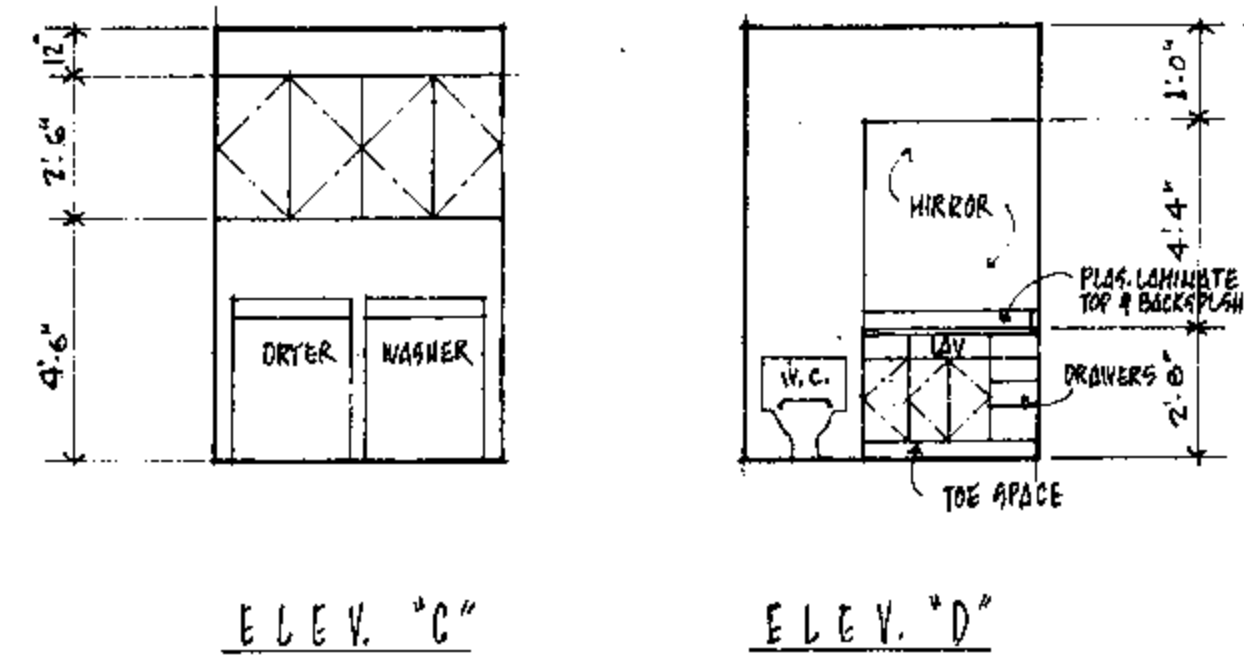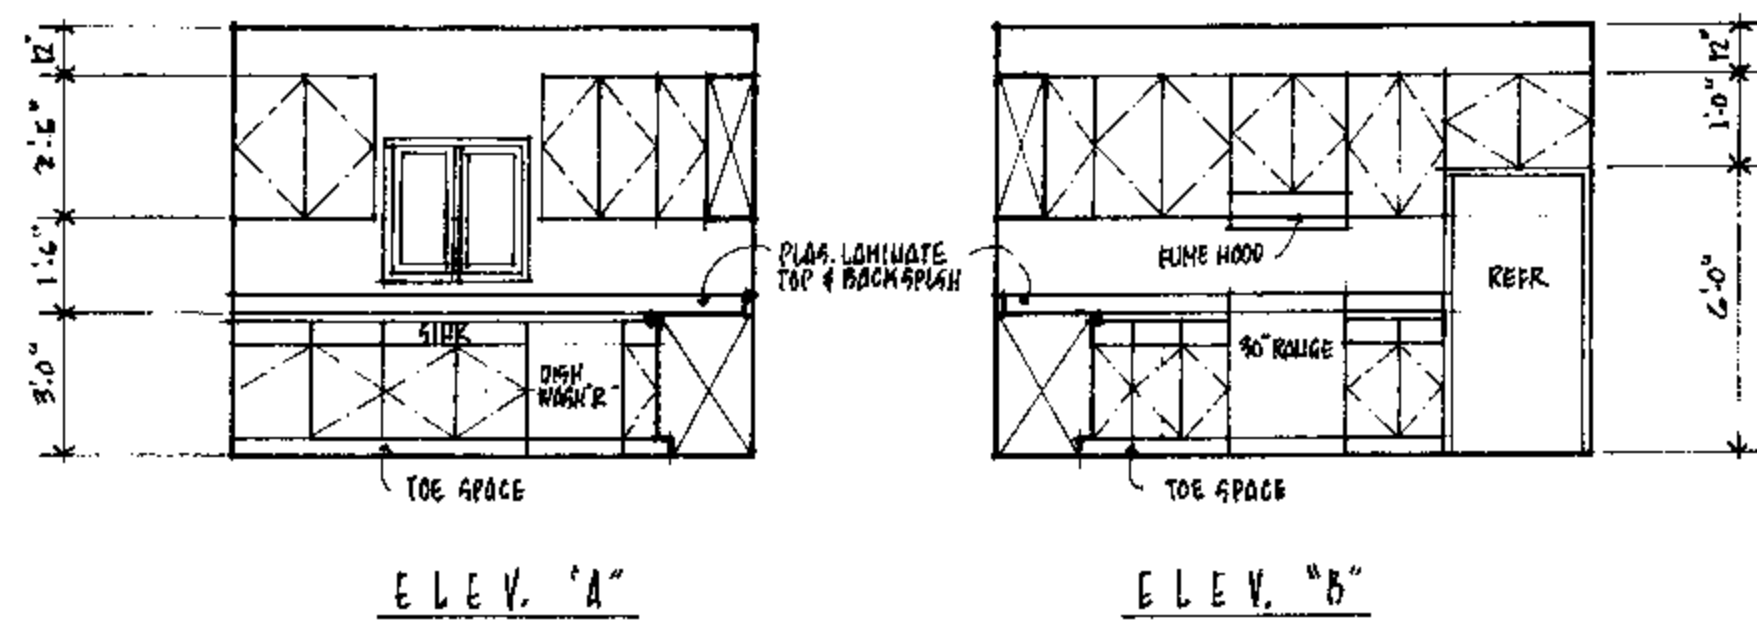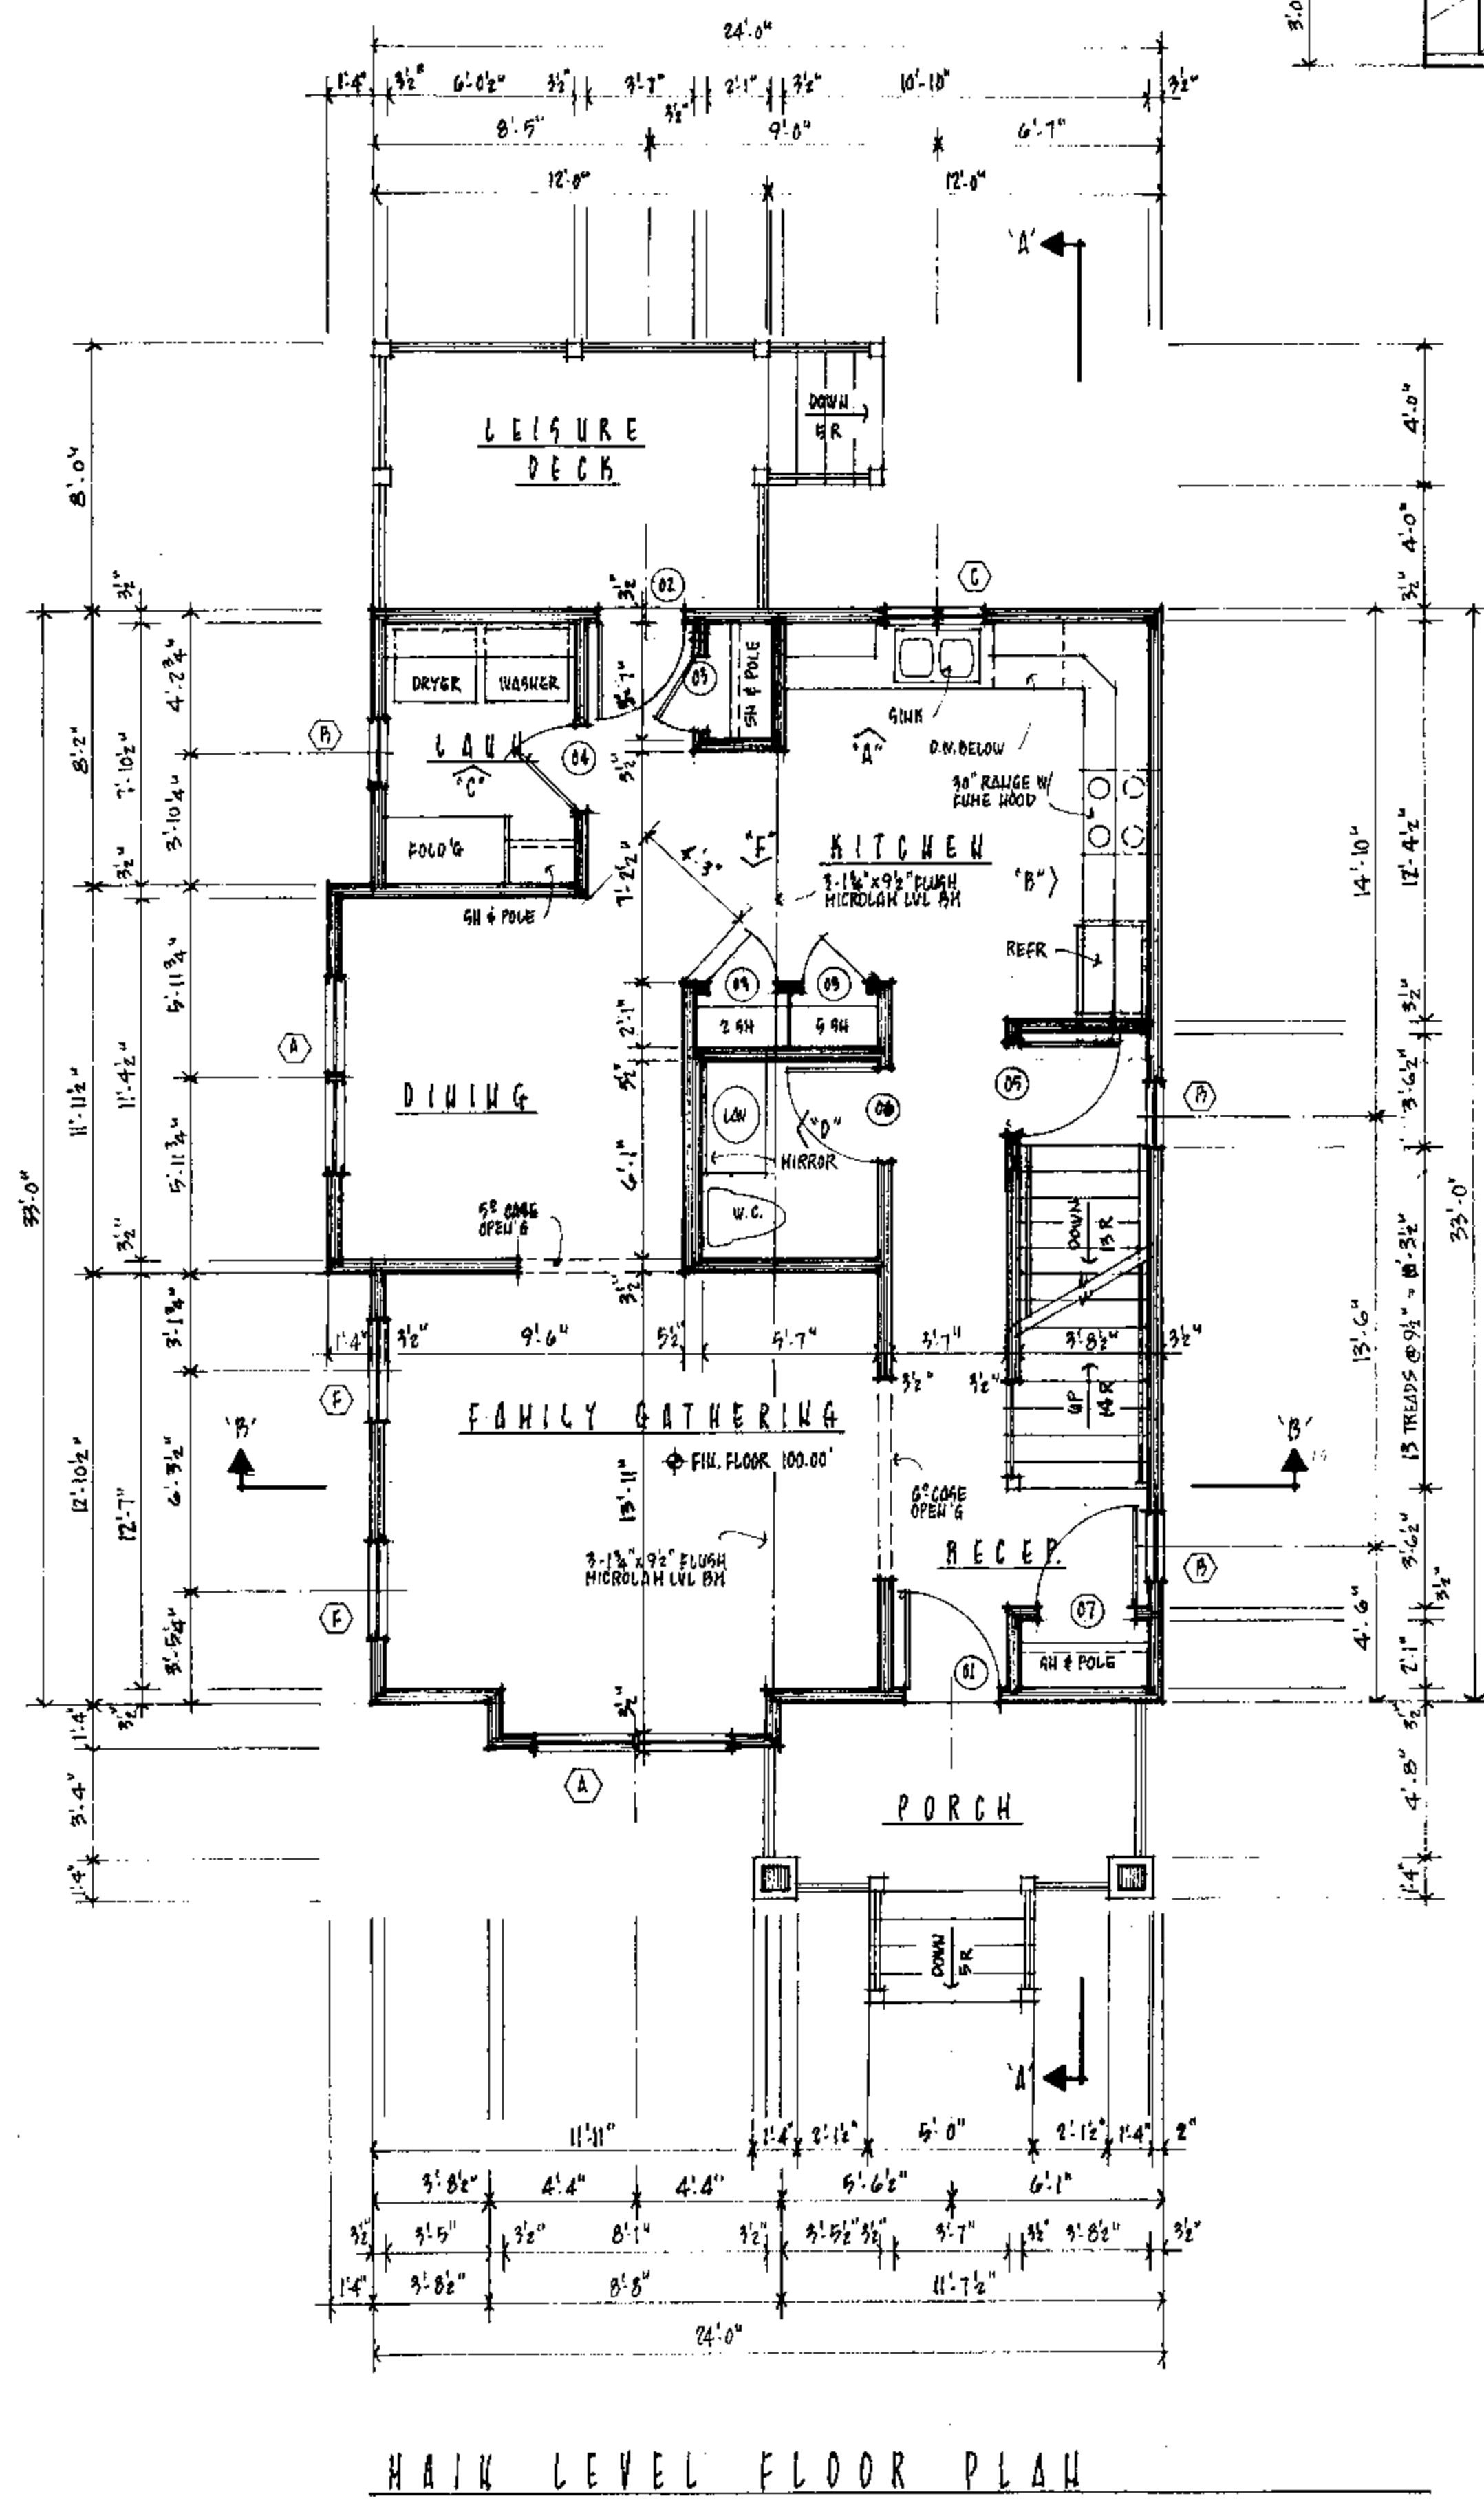


**NOTE:**  
CABINET STYLE & TYPE SHALL BE AS SELECTED BY OWNER.

**CABINET ELEVATIONS**


SCALE 1/4" = 1'-0"

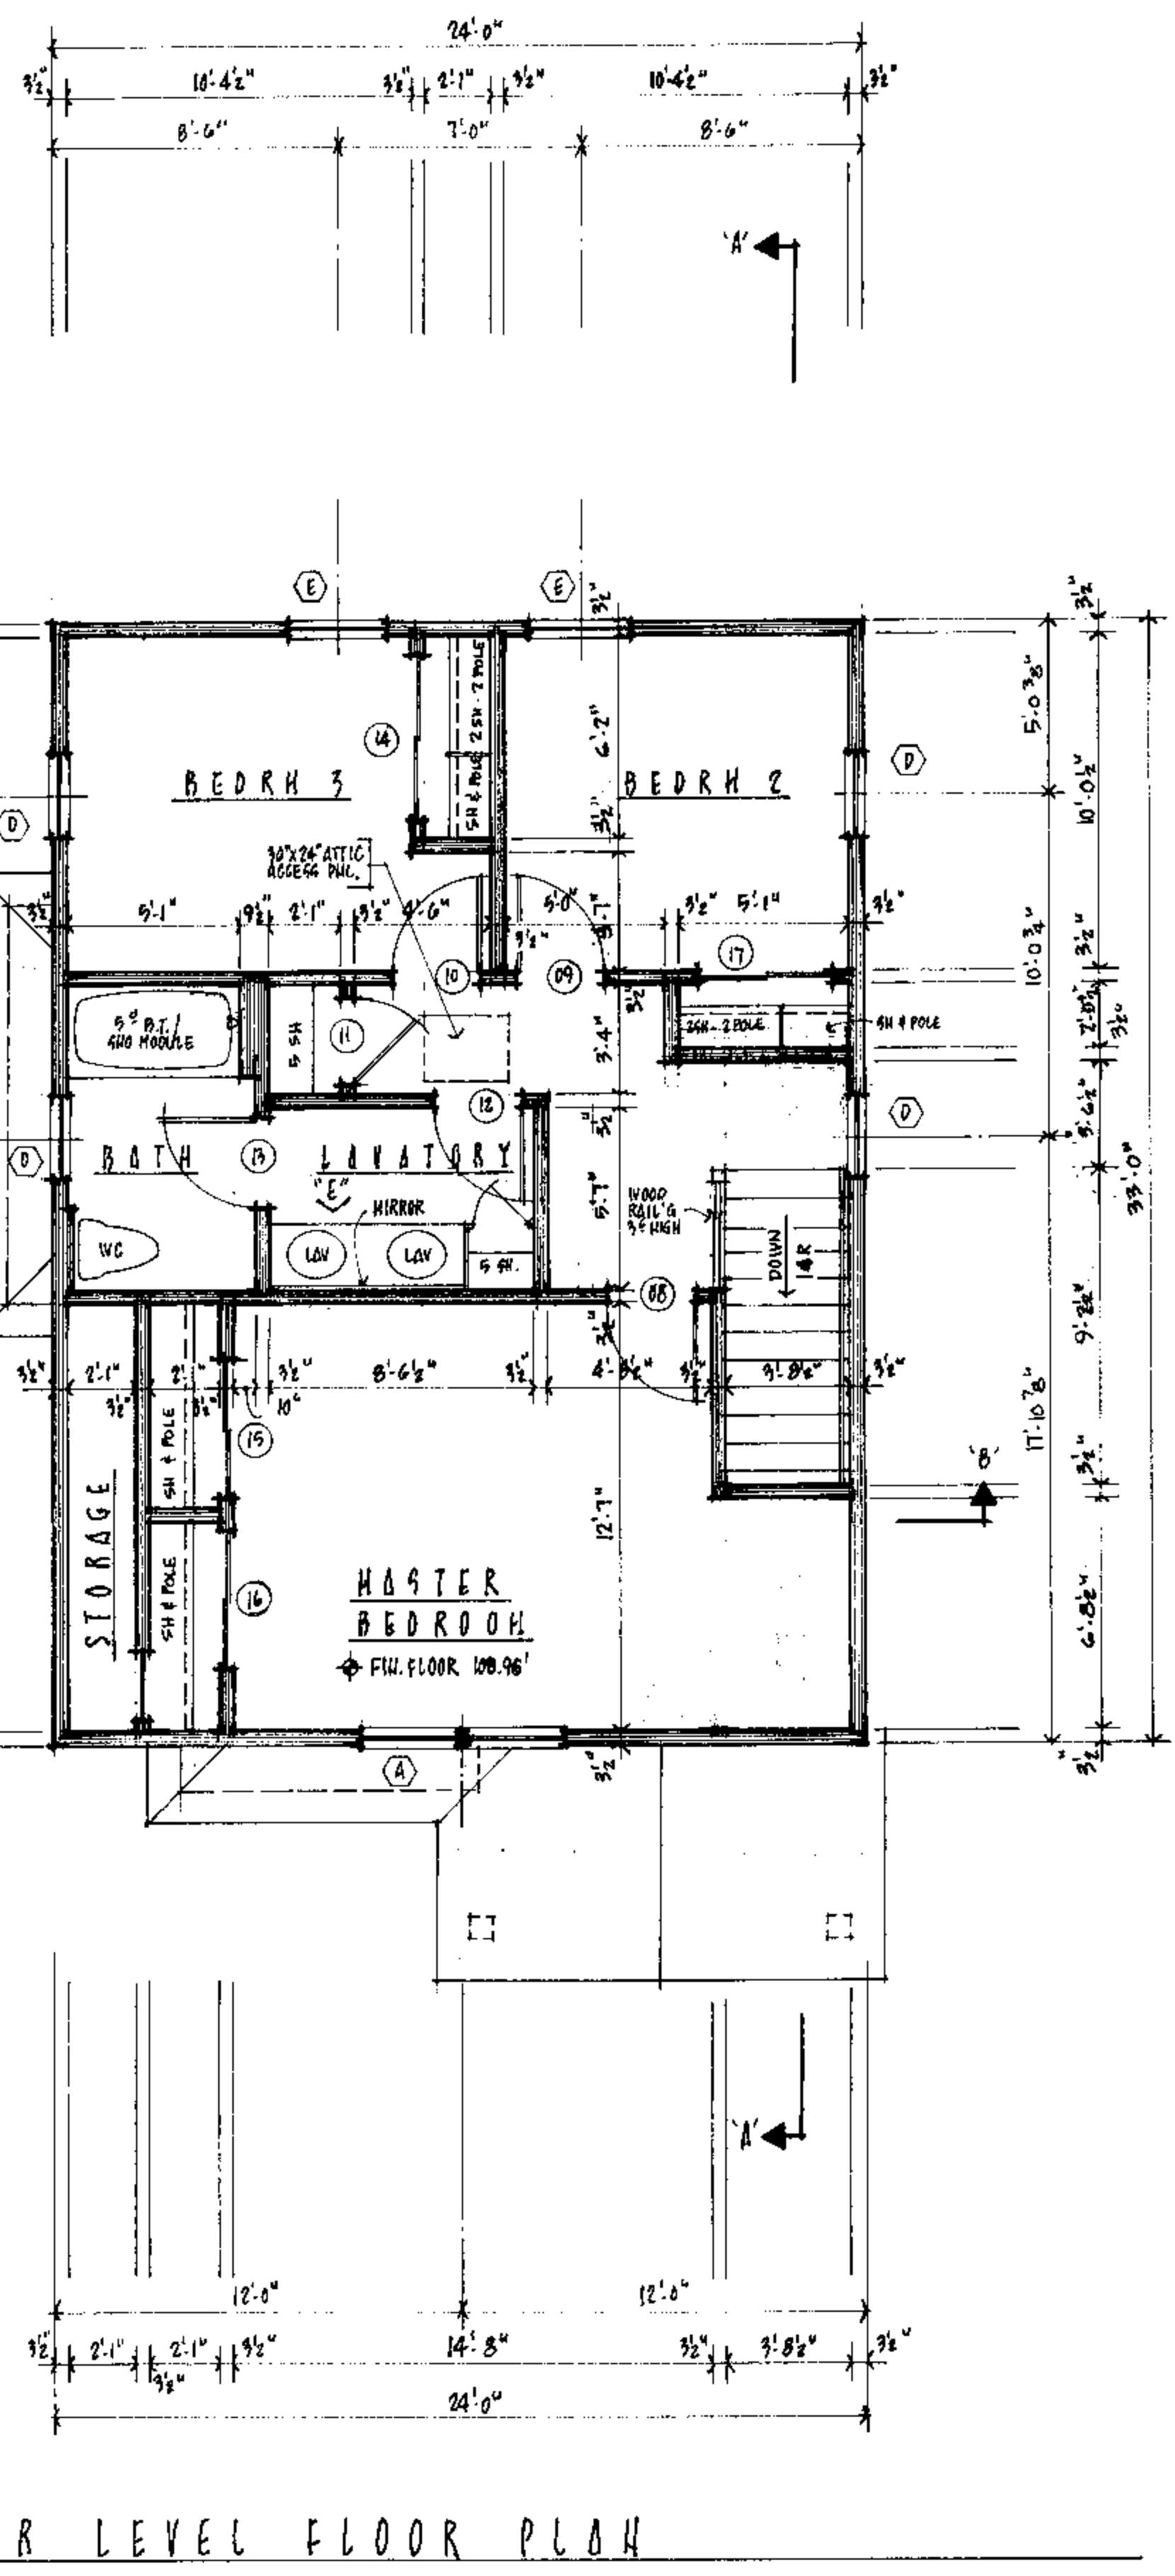




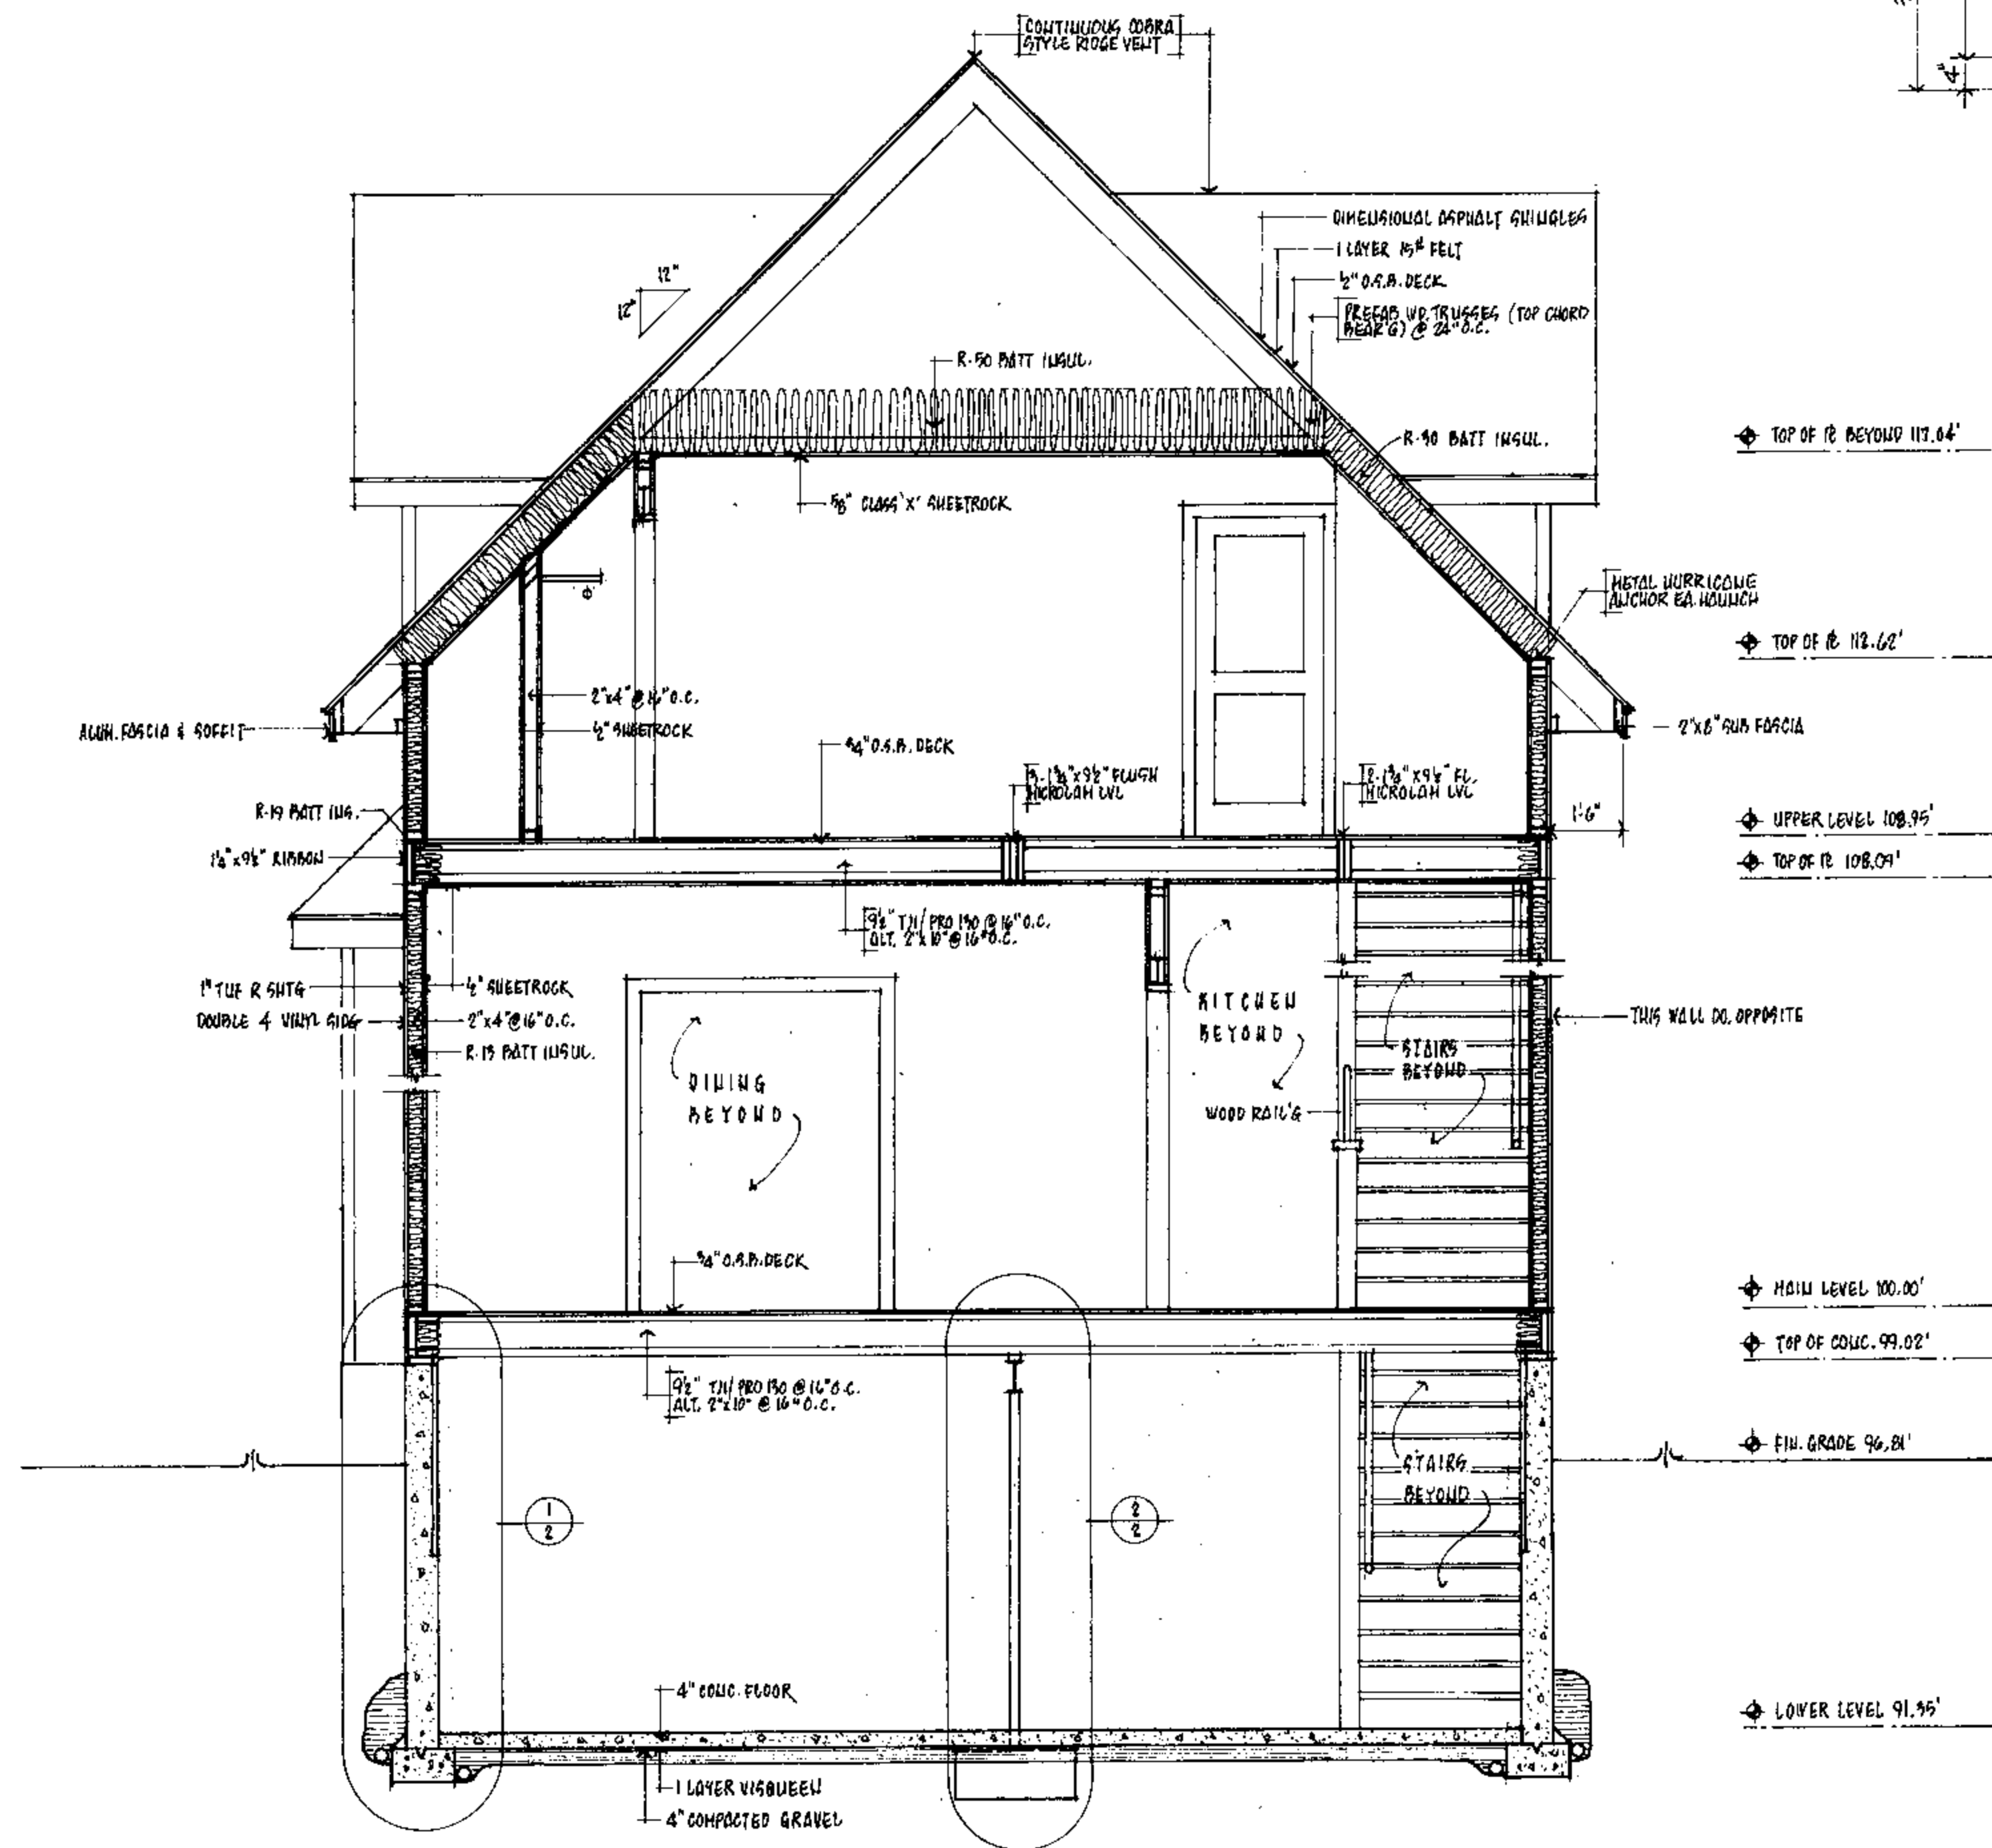


CROSS SECTION @ 'B-B'  
SCALE 3/8" = 1'-0"

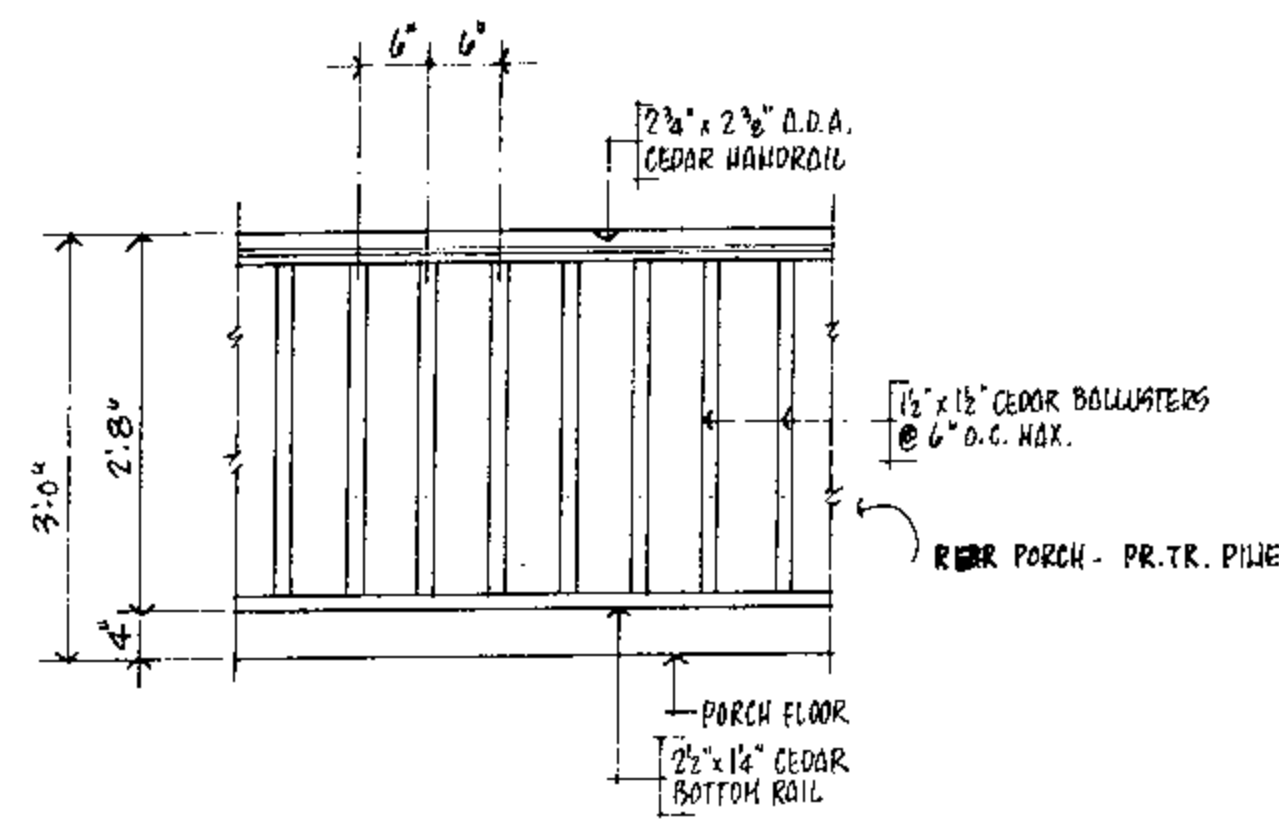

RAILING ELEVATION (FRONT PORCH)

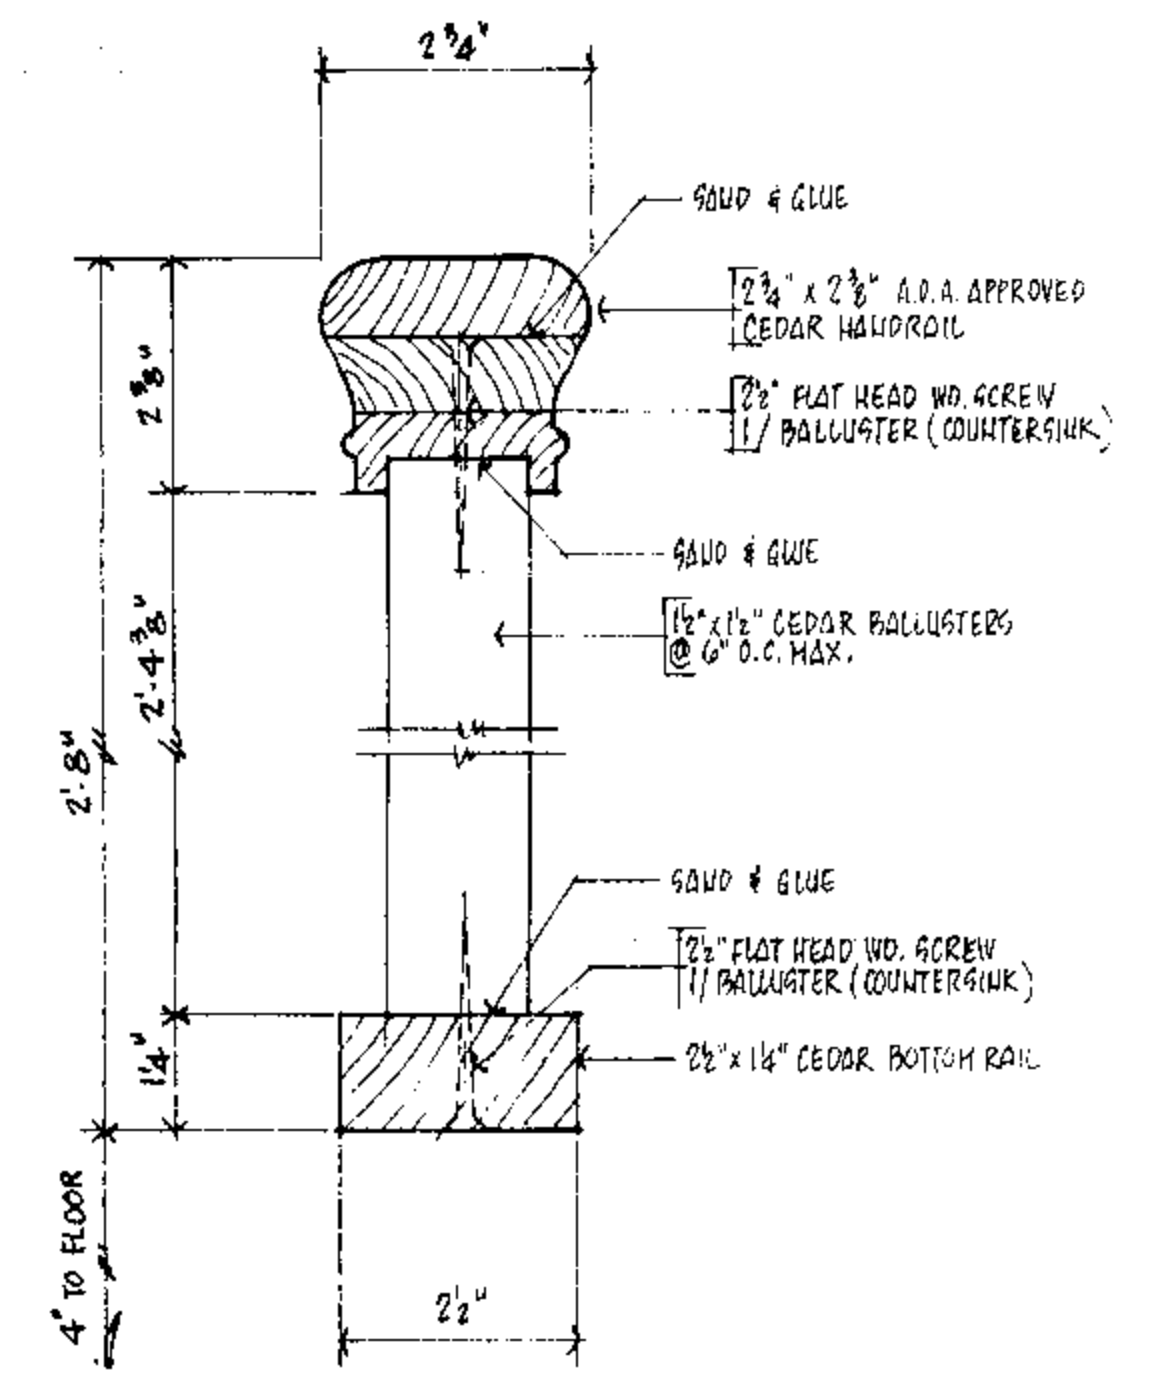


PORCH RAILING  
SCALE 6" = 1'-0"

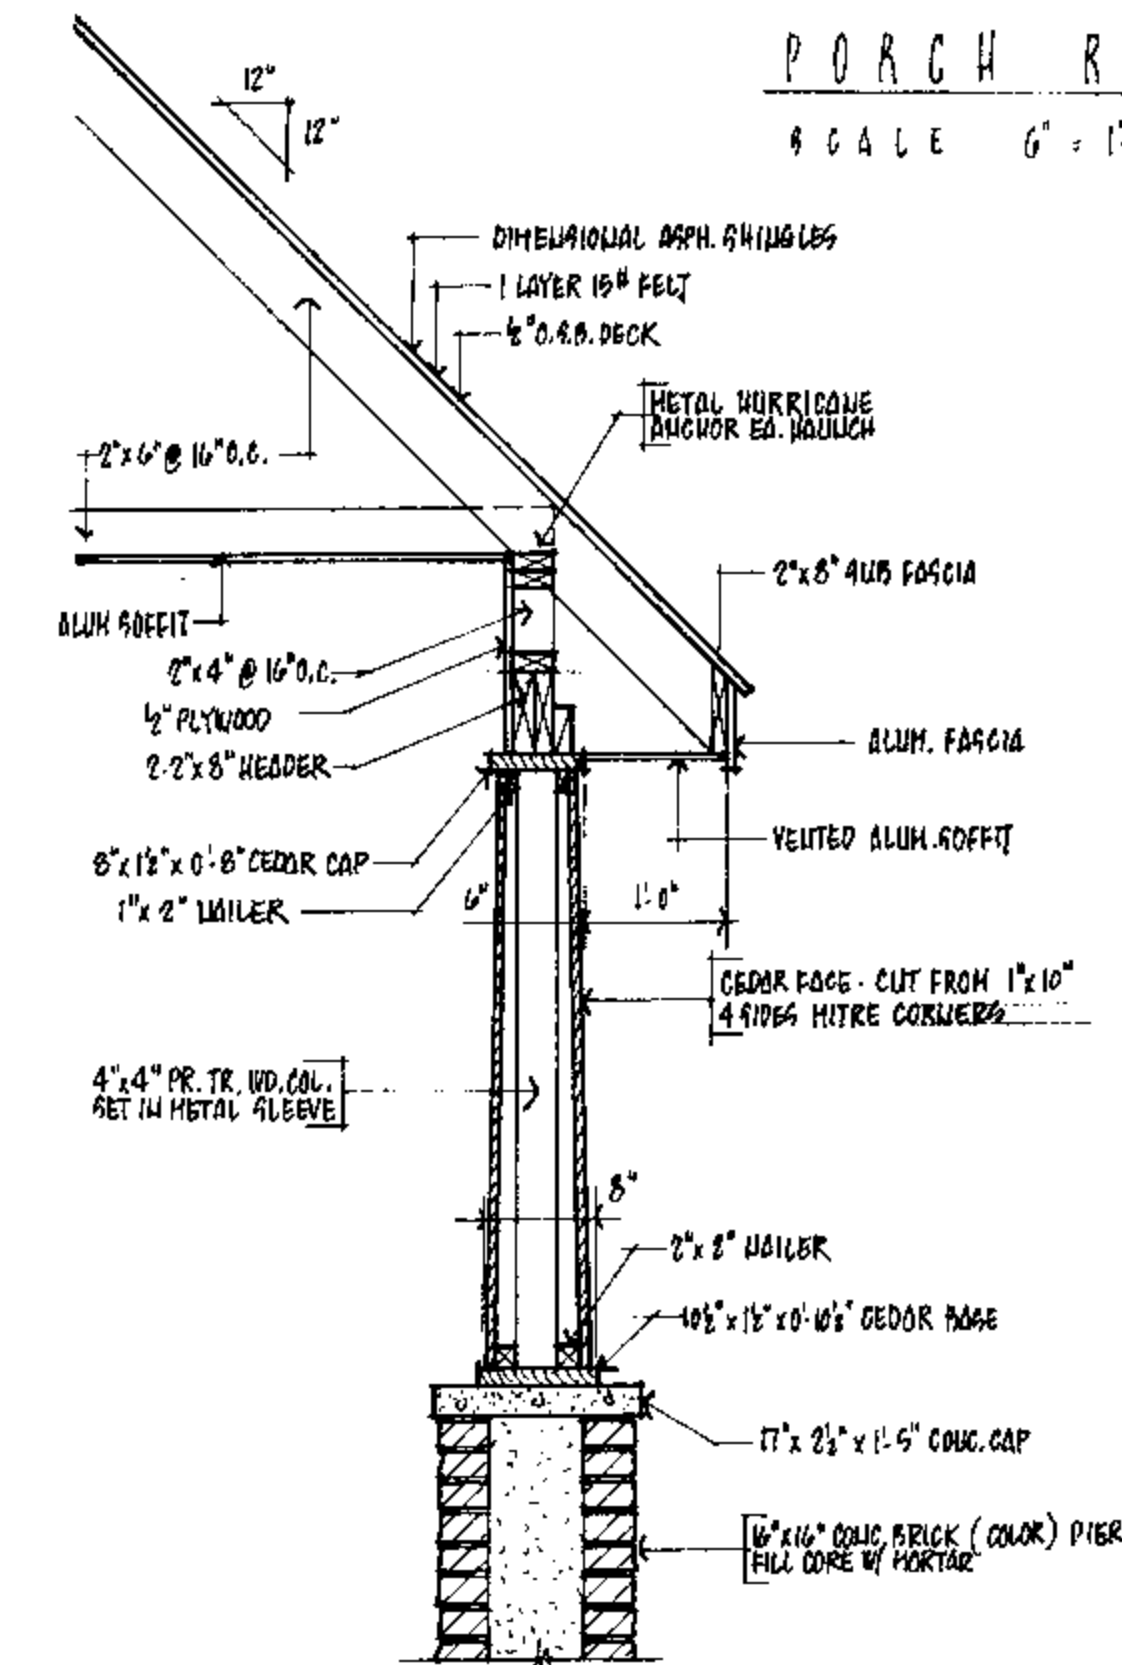

PORCH COLUMN  
SCALE 3/4" = 1'-0"



DOOR & HARDWARE SCHEDULE						
NO.	LOCATION	WIDTH	HEIGHT	THICKNESS	TYPE	HARDWARE
01	RECEPTION	4'-0"	6'-8"	1 3/4"	A	1, 3, 4, 8
02	REAR ENTRY	2'-8"	6'-8"	1 3/4"	A	1, 3, 4, 8
03	CLOSET	2'-0"	6'-8"	1 3/4"	B	2, 5 (9 DOORS READ)
04	LAUNDRY	2'-8"	6'-8"	1 3/4"	A	2, 5
05	LOWER LEVEL	4'-0"	6'-8"	1 3/4"	A	2, 5
06	TOILET ROOM	3'-0"	6'-8"	1 3/4"	B	2, 6
07	CLOSET	2'-8"	6'-8"	1 3/4"	B	2, 5
08	MASTER BEDROOM	2'-8"	6'-8"	1 3/4"	B	2, 5
09	BEDROOM 2	2'-8"	6'-8"	1 3/4"	B	2, 5
10	BEDROOM 3	2'-8"	6'-8"	1 3/4"	B	2, 5
11	LINEN	2'-8"	6'-8"	1 3/4"	B	2, 5
12	LAVATORY	2'-8"	6'-8"	1 3/4"	B	2, 6
13	BATH	2'-8"	6'-8"	1 3/4"	B	2, 6
14	BEDRM. 3 CLOSET	2'-2'-0"	6'-8"	1 3/4"	C	7
15	H.B.R. CLOSET	2'-2'-0"	6'-8"	1 3/4"	C	7
16	H.B.R. CLOSET	2'-2'-0"	6'-8"	1 3/4"	C	7
17	BEDRM. 2 CLOSET	2'-2'-0"	6'-8"	1 3/4"	C	7

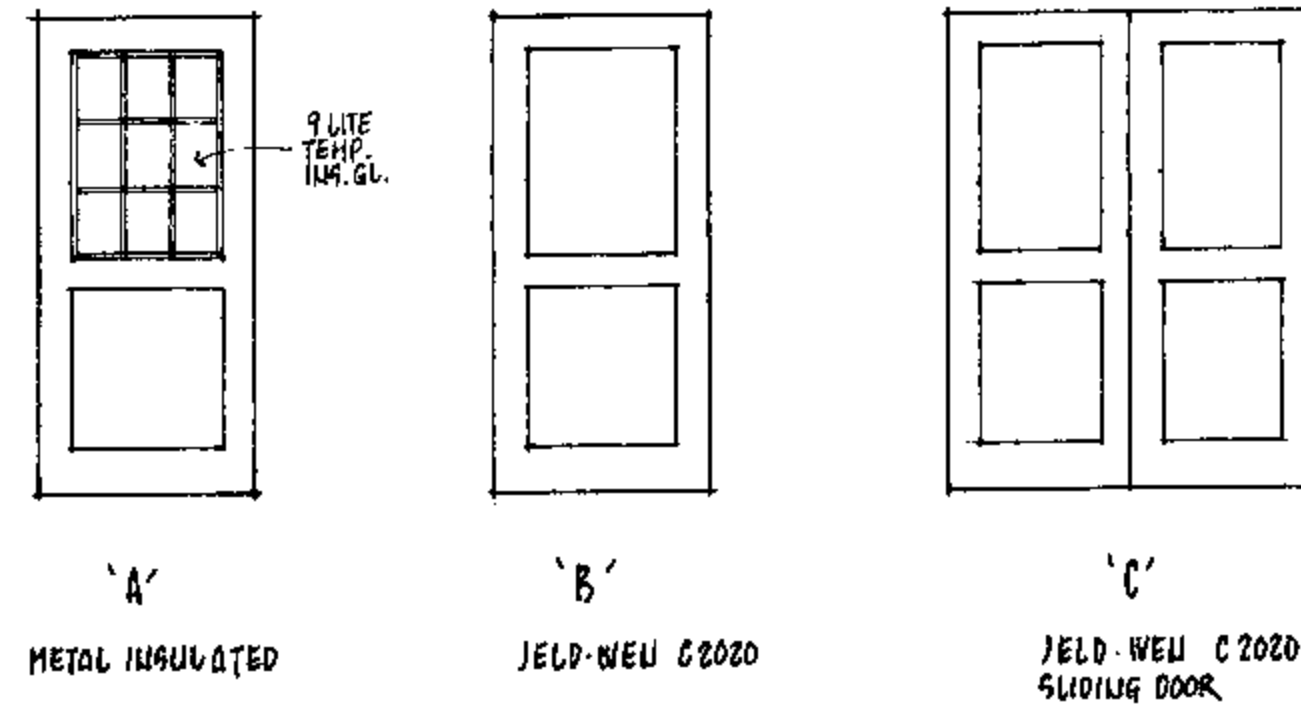

DOOR TYPES


HARDWARE

1. 1/2" PR BUTTS
2. 1 PR BUTTS
3. LOCKSET
4. DEAD BOLT
5. PASSAGE SET
6. PRIVACY LOCK
7. SLIDING DOOR PACKAGE
8. THRESHOLD

FINISH REMARKS

1. ALL SHEETROCK SHALL BE SCREWED, TAPED & GAPPED TO PRODUCE INVARIABLE JOINTS.
2. USE WATER RESISTANT "GREENBOARD" SHEETROCK IN ALL HIGH MOISTURE KITCHEN, BATH & LAUNDRY AREAS.
3. SAND FINISH WALLS & CEILING.
4. FINISH FINISH WALLS & CEILING.
5. ALL WOOD BASE SHALL BE PRE PRIMED 5/8" HOF WITH PROFILED CAP.
6. ALL DOOR & WINDOW CASINGS SHALL BE 1 1/2" x 3/4" PRE-PRIMED FINGER JOINTED PINE.

ROOM FINISH SCHEDULE									
ROOM OR AREA	FLOOR	BASE	WALLS	CEILING	REMARKS				
LOWER LEVEL	●		●	●					
RECEPTION		●	●	●	1, 3, 5, 6				
RECEPTION CLOSET		●	●	●	1, 3, 5, 6				
PASSAGE		●	●	●	1, 3, 5, 6				
STAIRS	●				1, 3, 5, 6				
TOILET ROOM		●	●	●	2, 4, 6				
KITCHEN		●	●	●	2, 4, 5, 6				
REAR ENTRY		●	●	●	1, 3, 5, 6				
REAR ENTRY CLOSET		●	●	●	1, 3, 5, 6				
LAUNDRY		●	●	●	2, 4, 5, 6				
DINING	●		●	●	1, 3, 5, 6				
UPPER PASSAGE	●		●	●	1, 3, 5, 6				
MASTER BEDROOM	●		●	●	1, 3, 5, 6				
H.B.R. CLOSET	●		●	●	1, 3, 5, 6				
LINEN	●		●	●	1, 3, 5, 6				
LAVATORY		●	●	●	2, 4, 5, 6				
BATH		●	●	●	2, 4, 5, 6				
BEDROOM 2	●		●	●	1, 3, 5, 6				
BEDROOM 2 CLOSET	●		●	●	1, 3, 5, 6				
BEDROOM 3	●		●	●	1, 3, 5, 6				
BEDROOM 3 CLOSET	●		●	●	1, 3, 5, 6				
FAMILY GATHERING	●		●	●	1, 3, 5, 6				

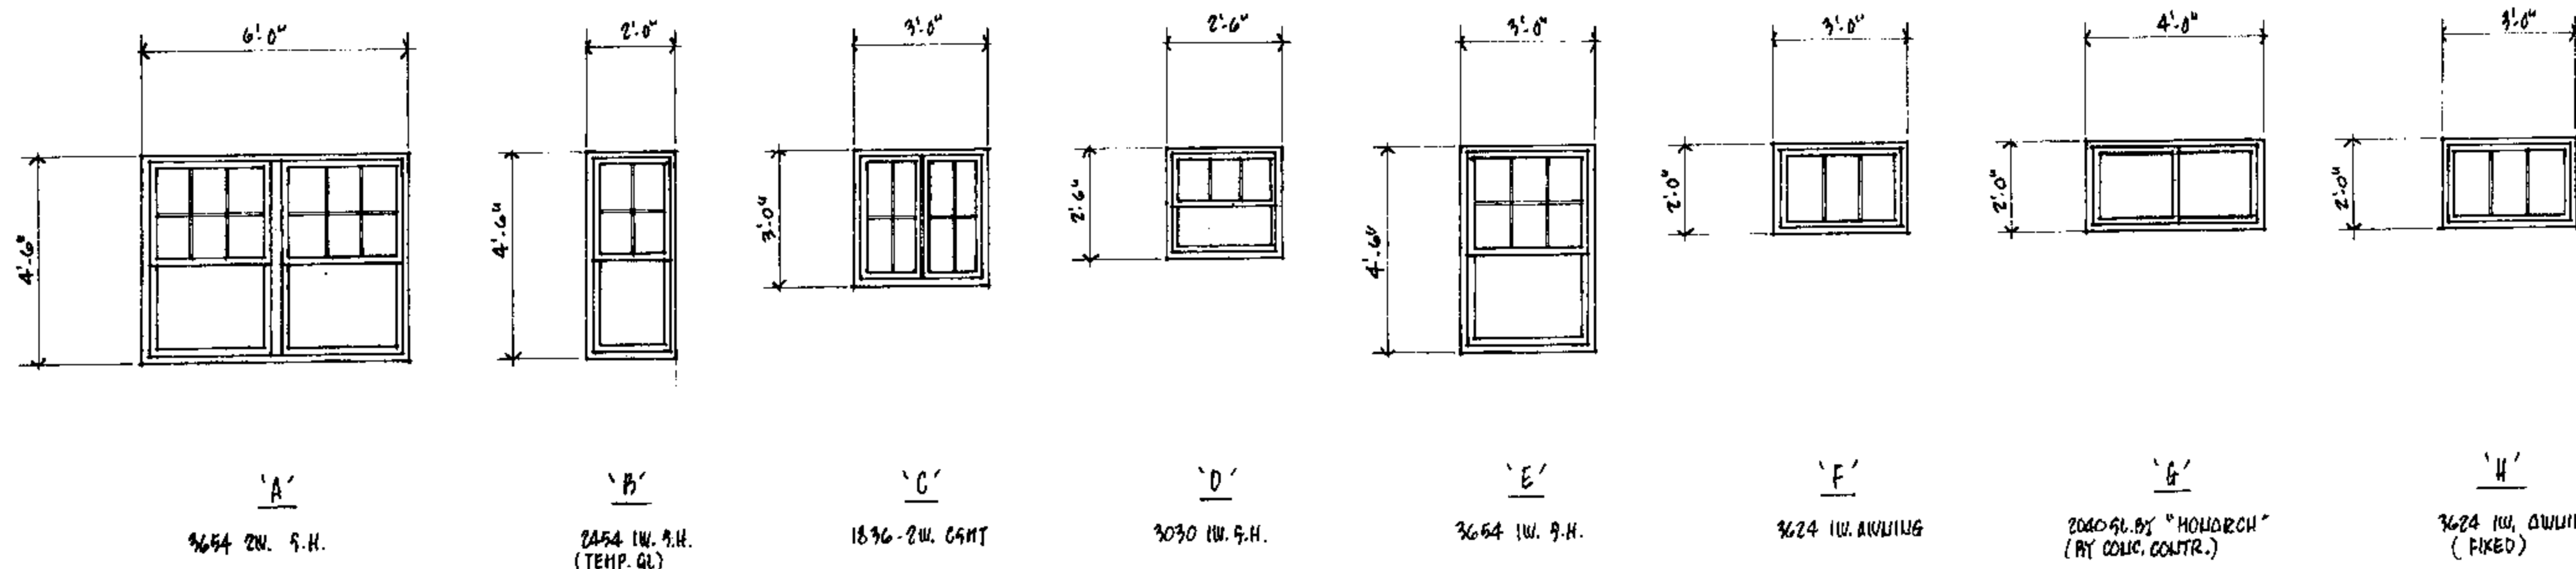


WINDOW SCHEDULE

NOTE:


- WINDOW DESIGNATIONS SHOWN INDICATE "HURD" VINYL WINDOWS OF TYPES DESIGNATED, WITH LOW-E GLASS, SCREENS & MUNTINS AS REQUIRED.
- FOR OWNER APPROVED EQUALS, SEE GENERAL NOTE 8, SHEET 4.



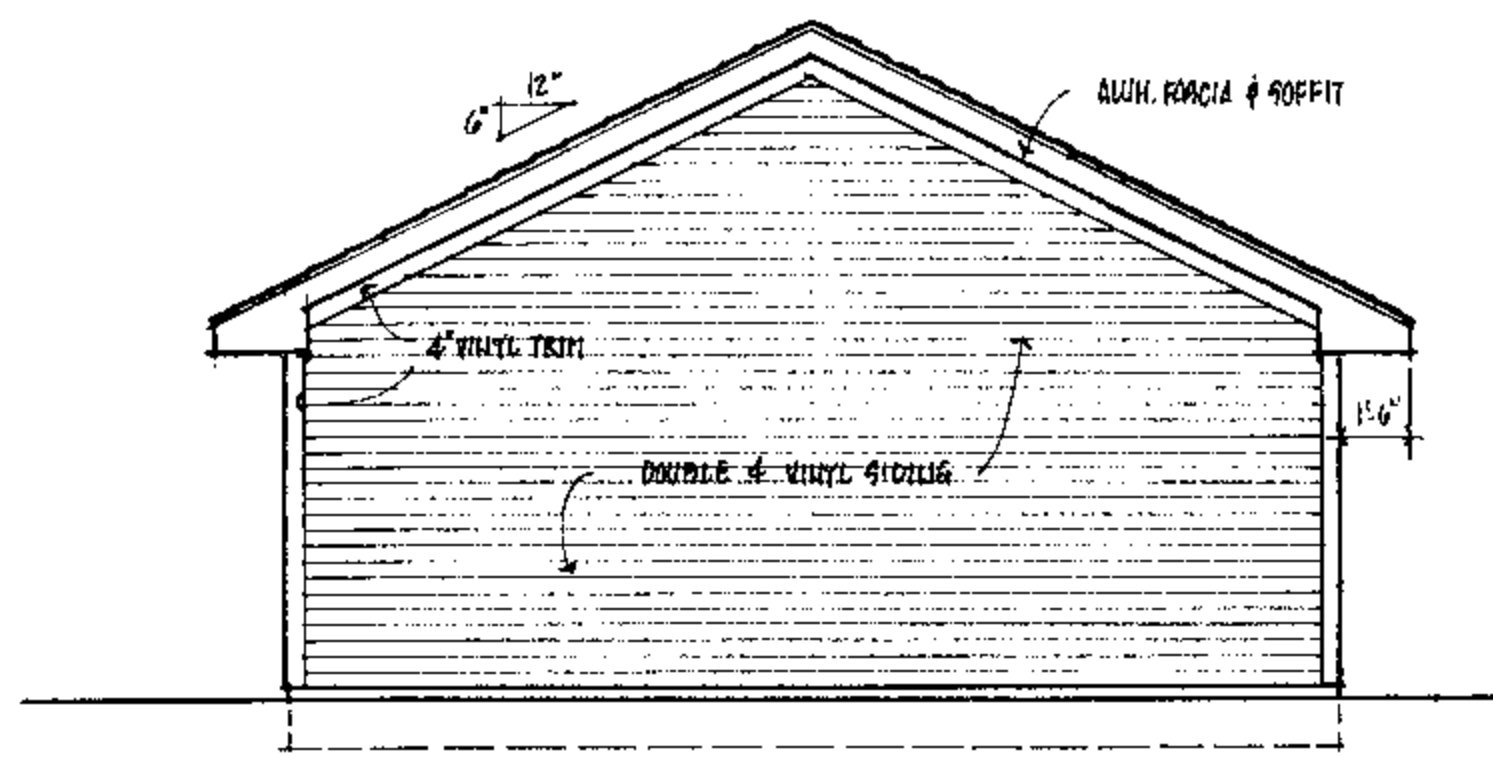


REAR ELEVATION

SCALE 1/4" = 1'-0"

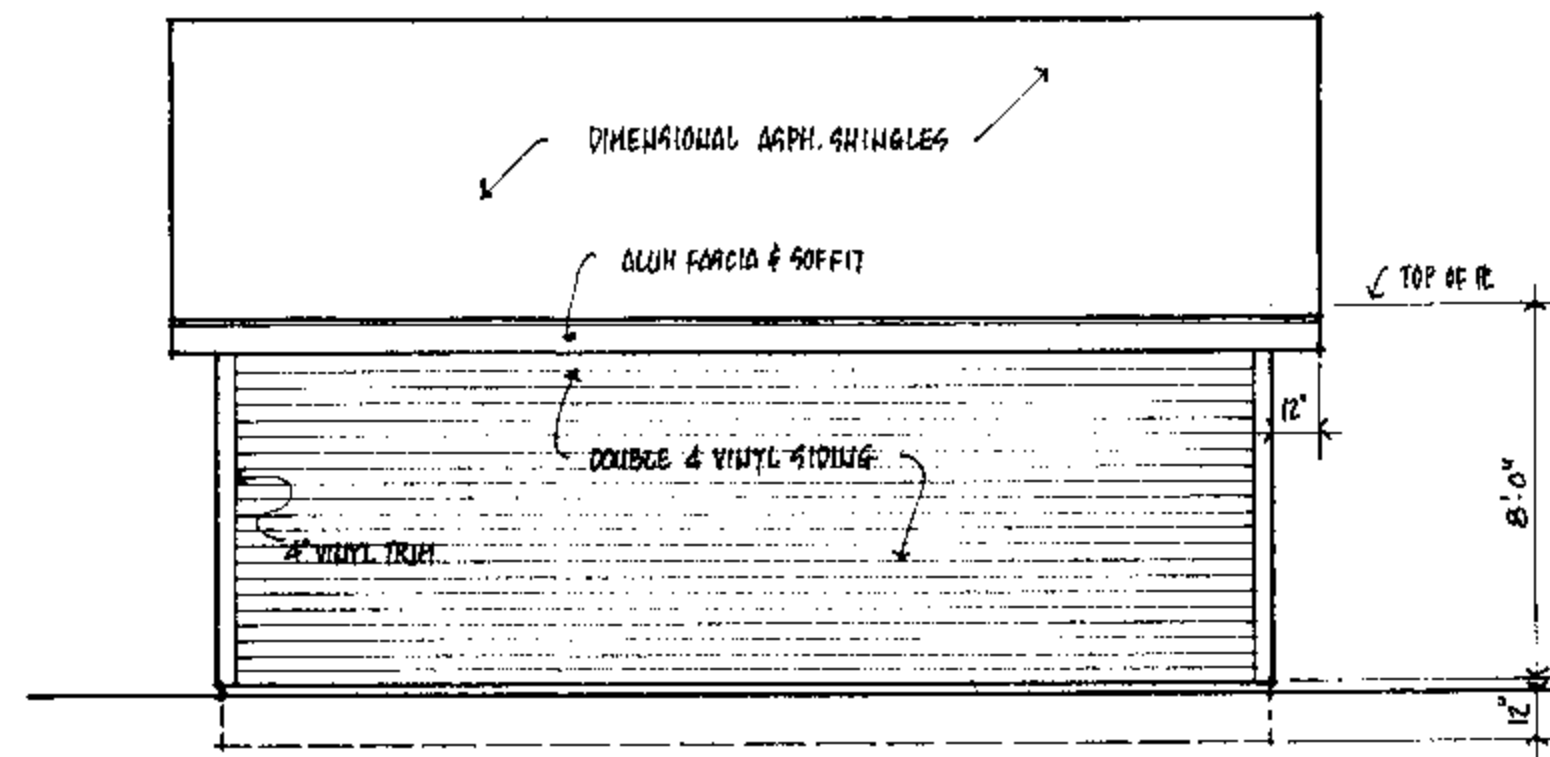


RIGHT SIDE ELEVATION

SCALE 1/4" = 1'-0"

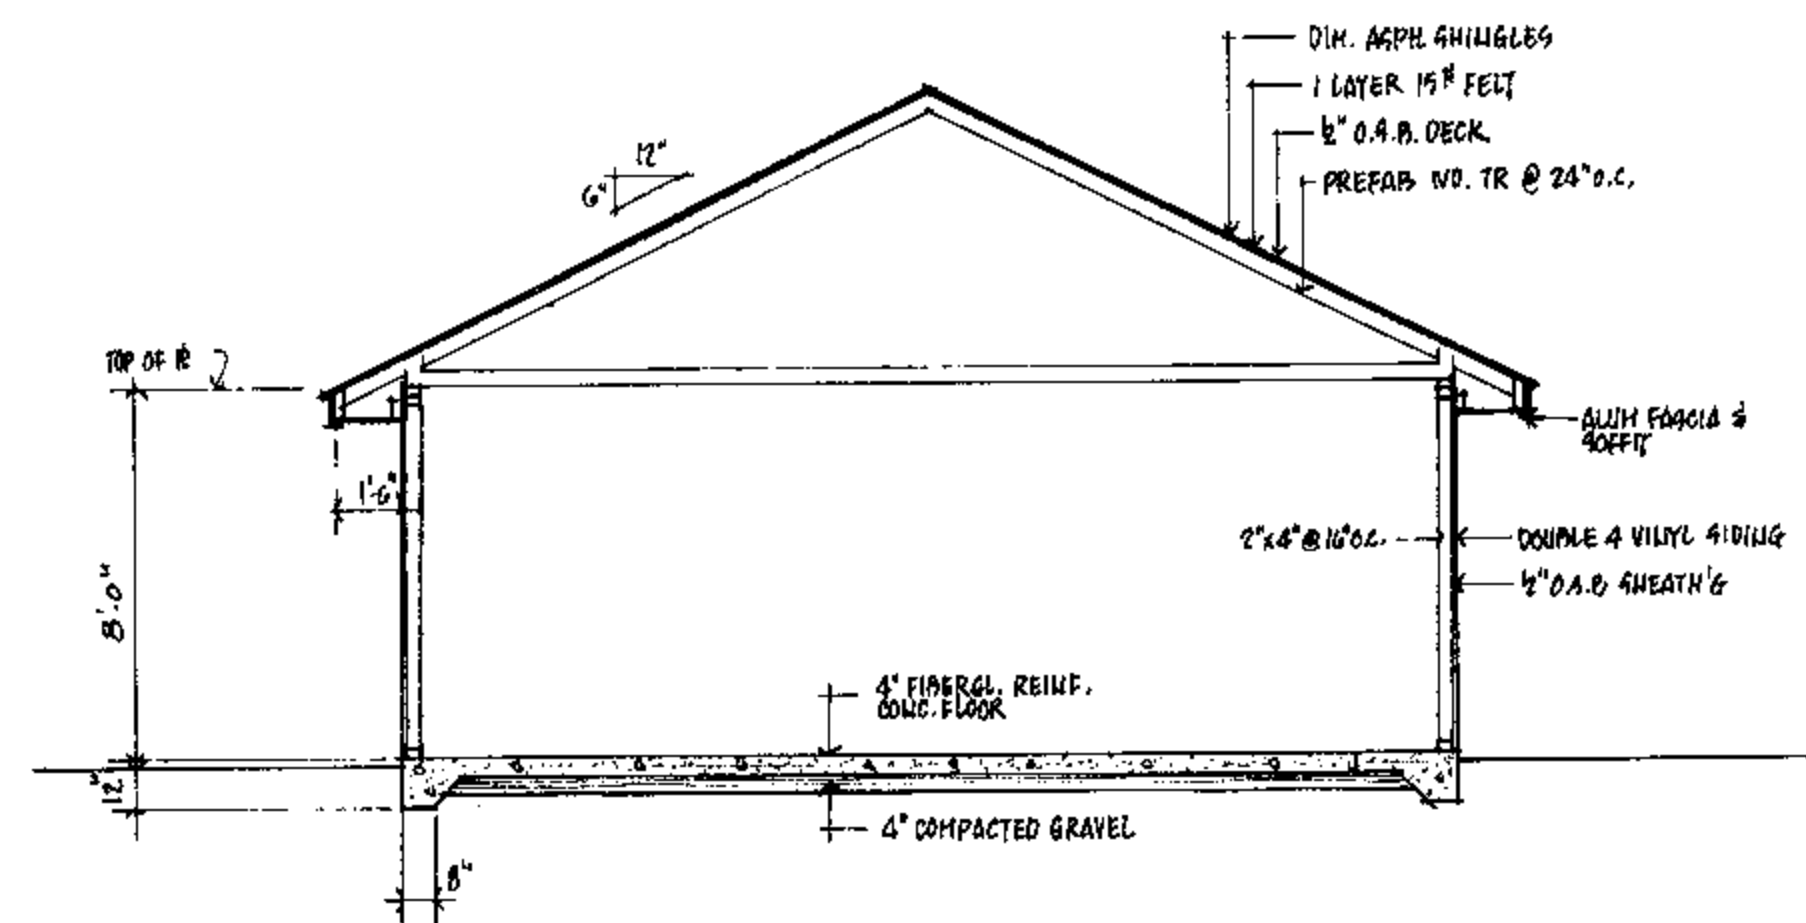


CROSS SECTION

SCALE 1/4" = 1'-0"

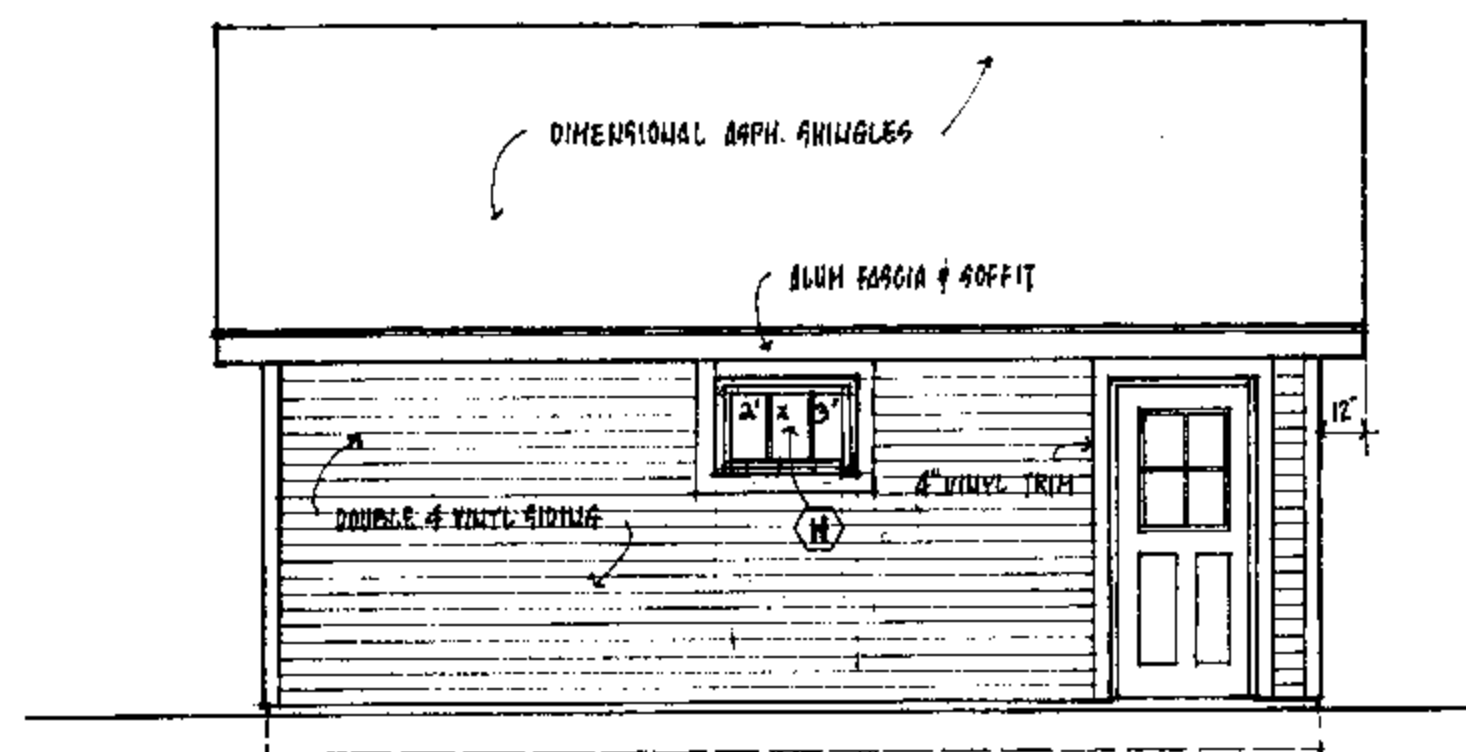


LEFT SIDE ELEVATION

SCALE 1/4" = 1'-0"

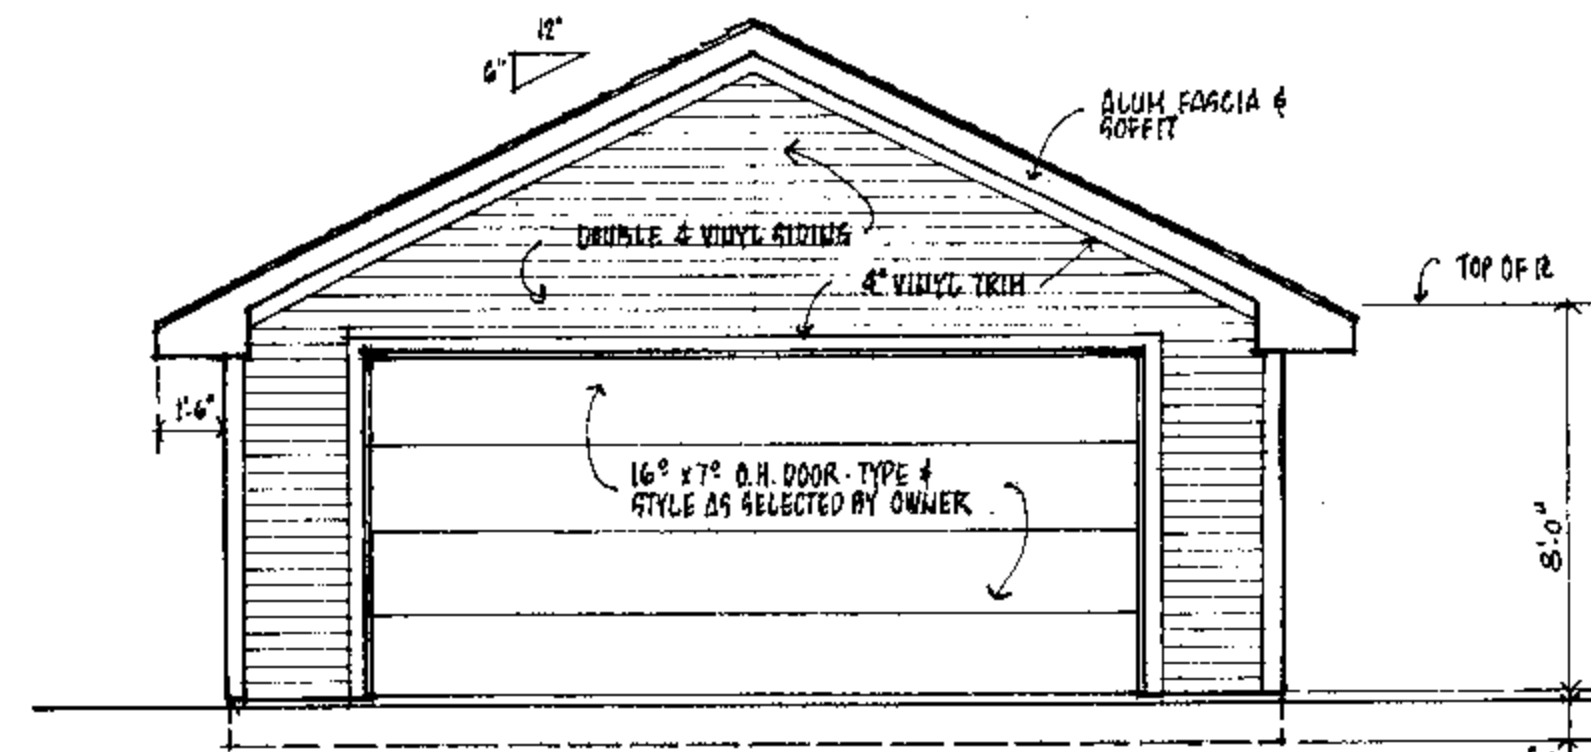

FRONT ELEVATION

SCALE 1/4" = 1'-0"

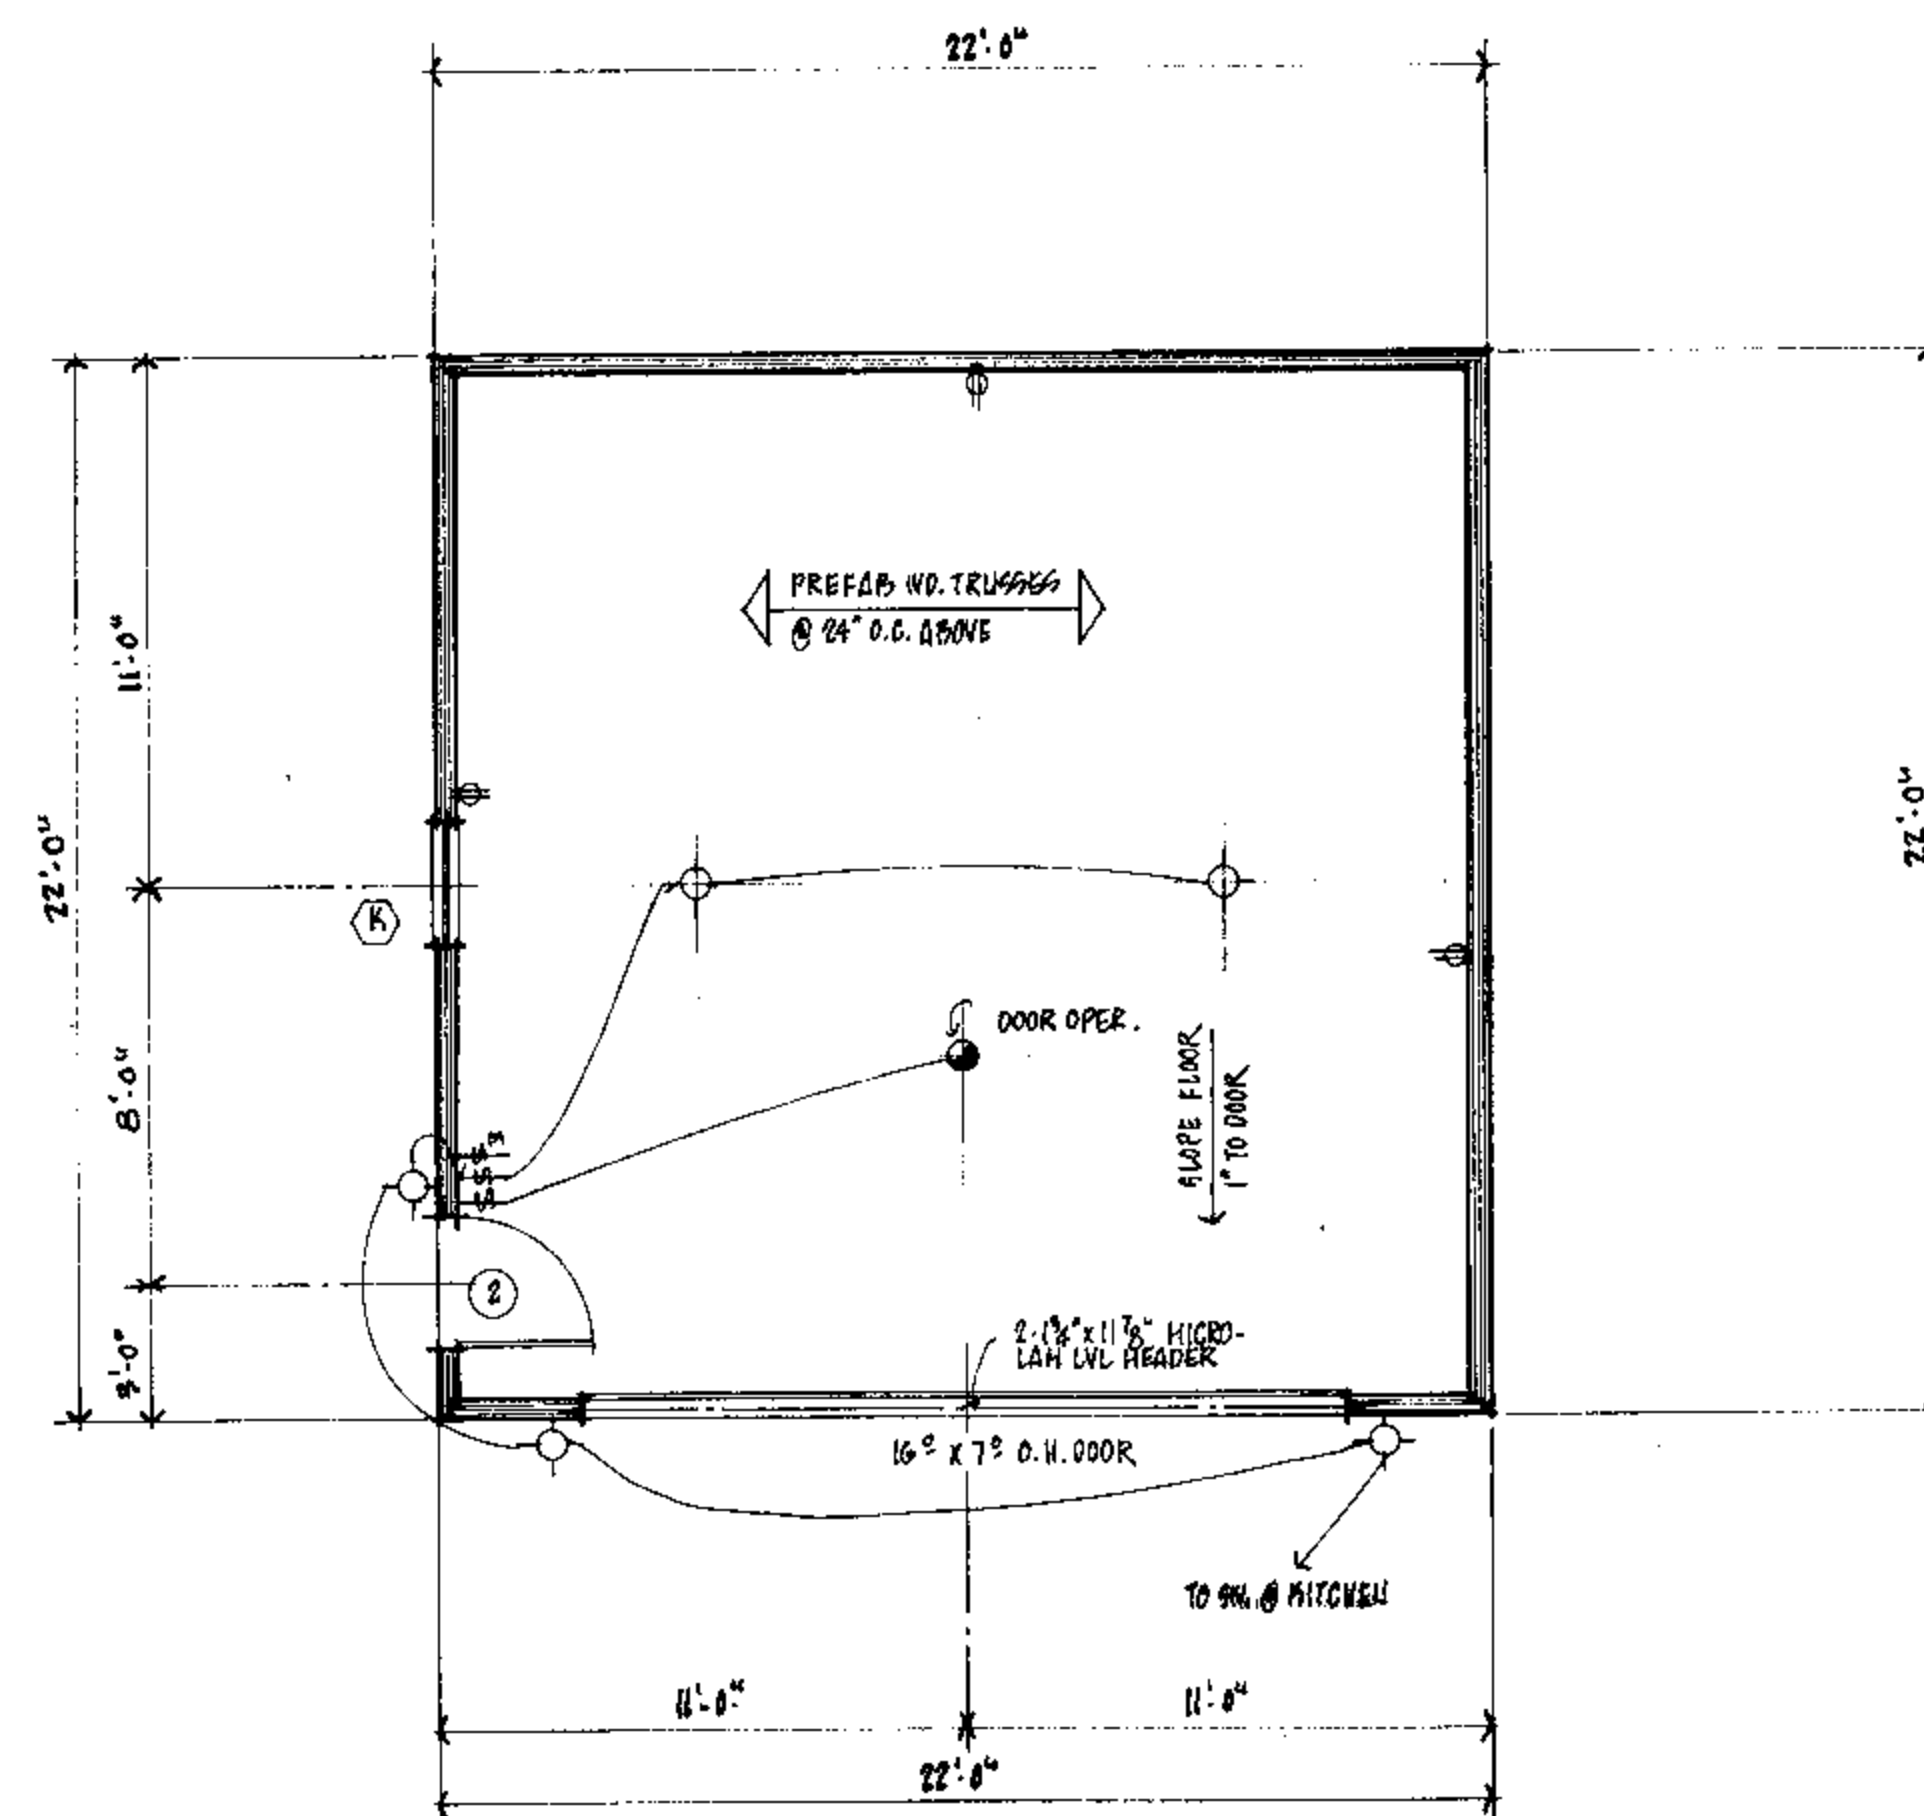

GARAGE FLOOR PLAN

SCALE 1/4" = 1'-0"

